



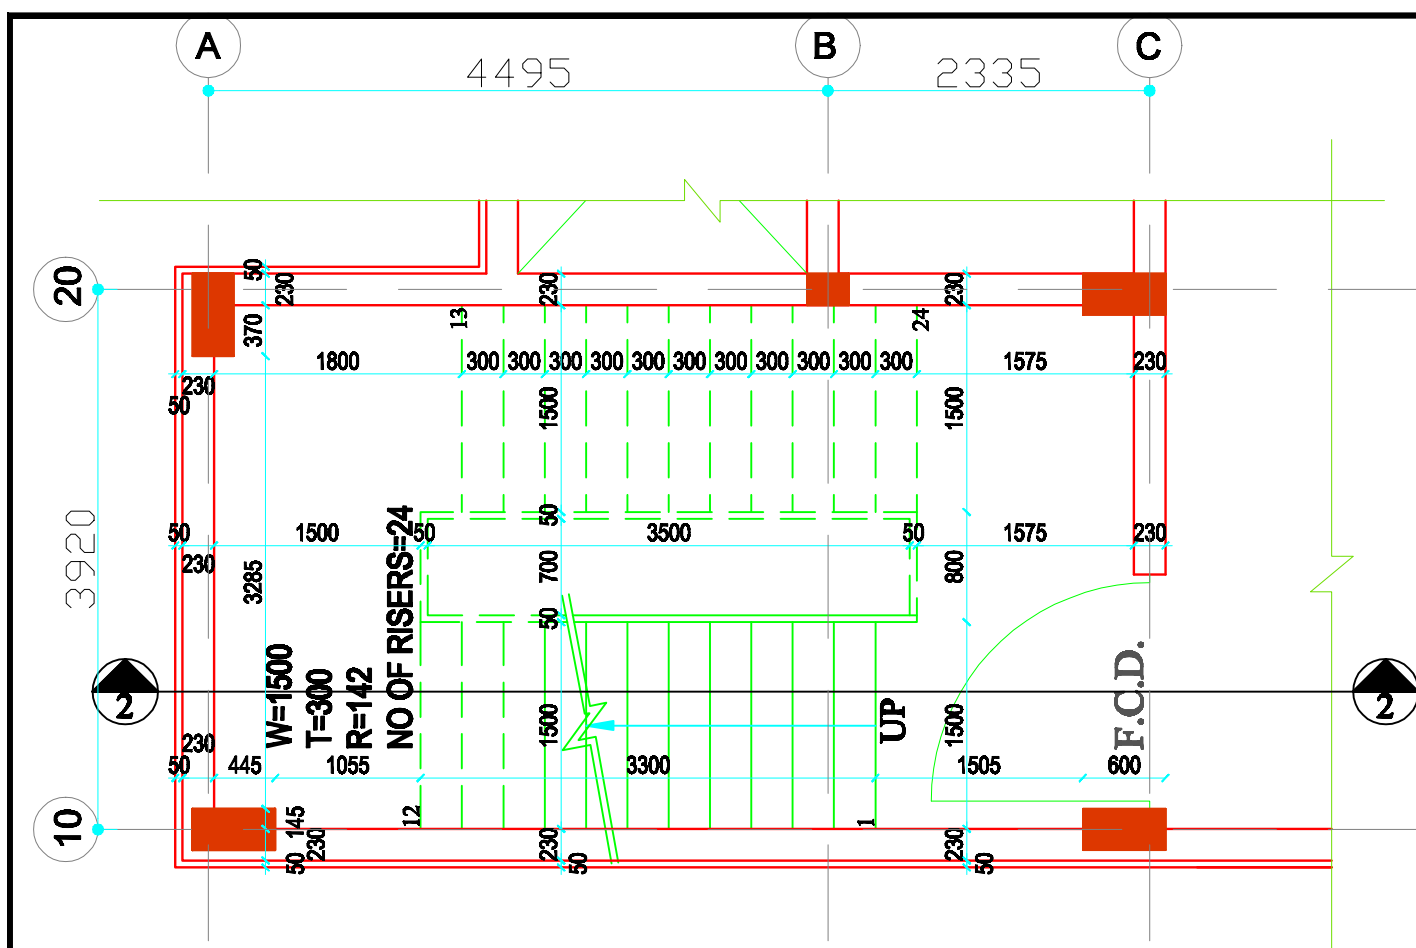


BASEMENT FLOOR PLAN

-2200 F.F.L.

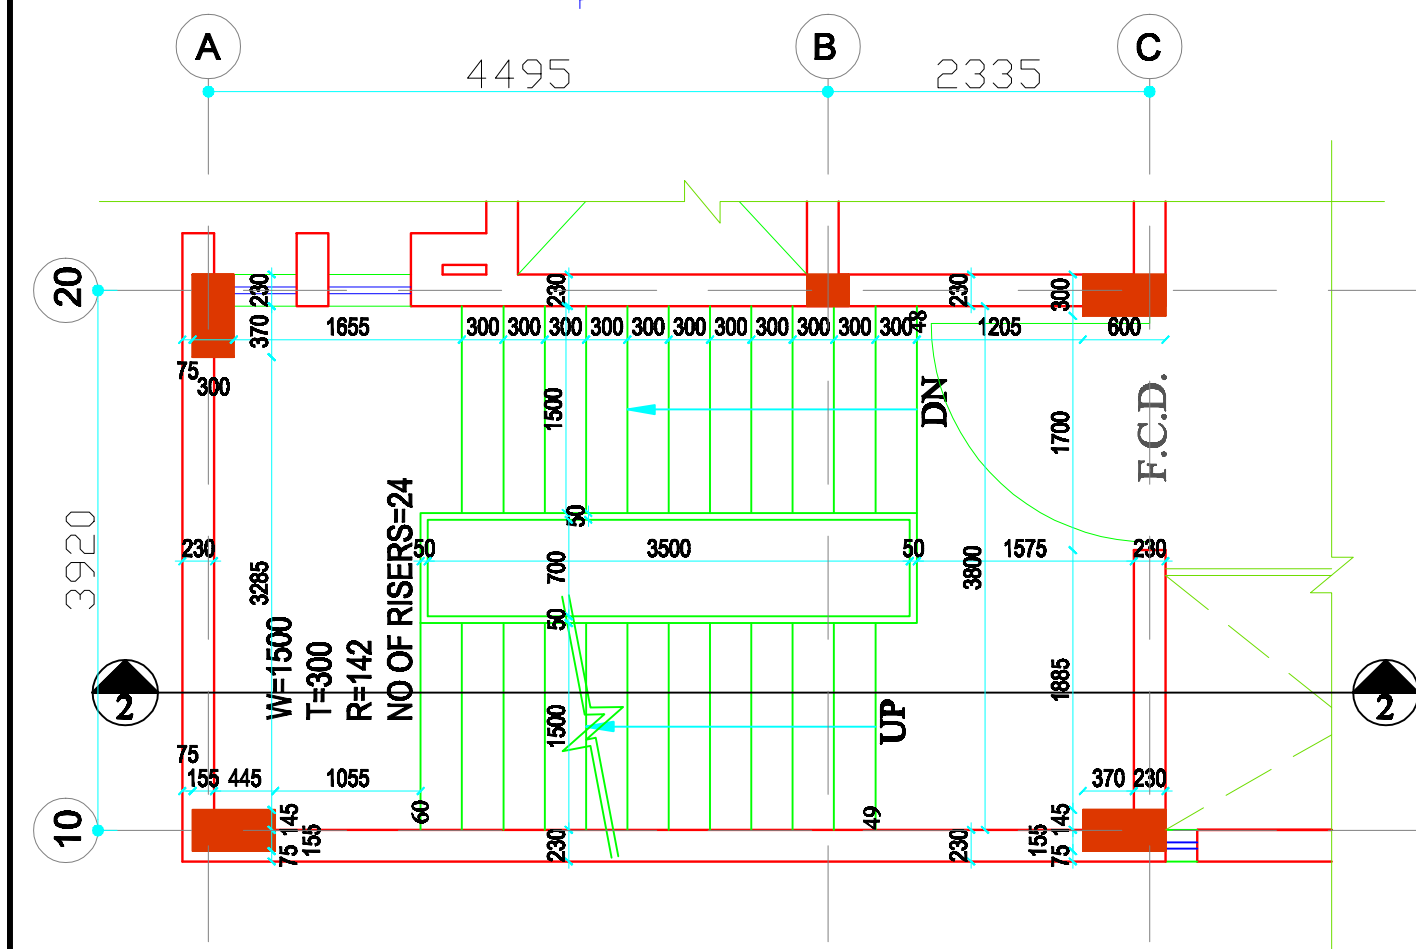


FIRST FLOOR PLAN

+4600 F.F.L.

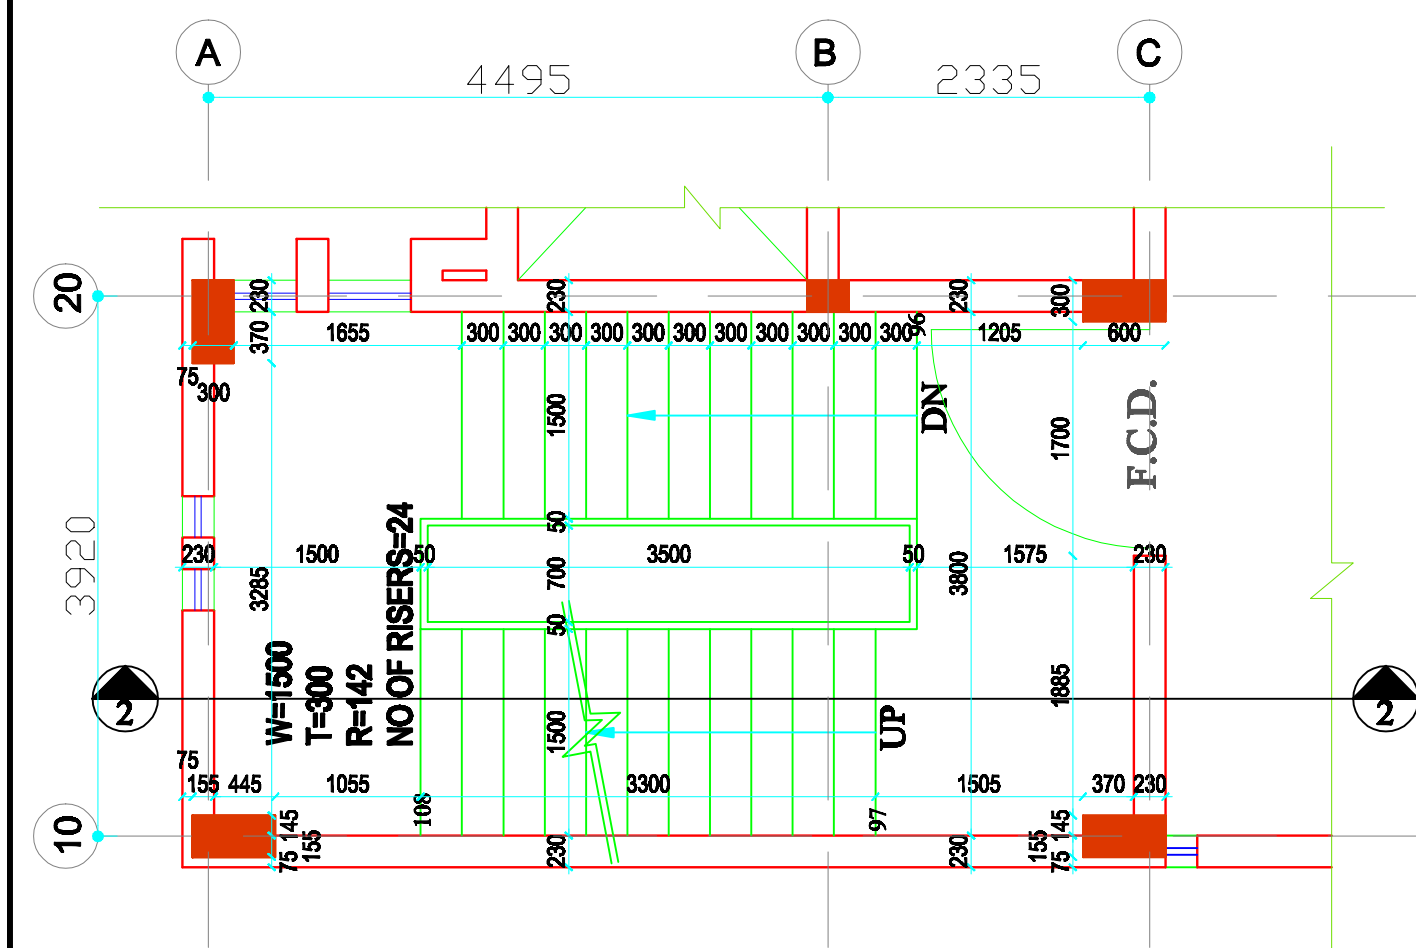


THIRD FLOOR PLAN

+11400 F.F.L.

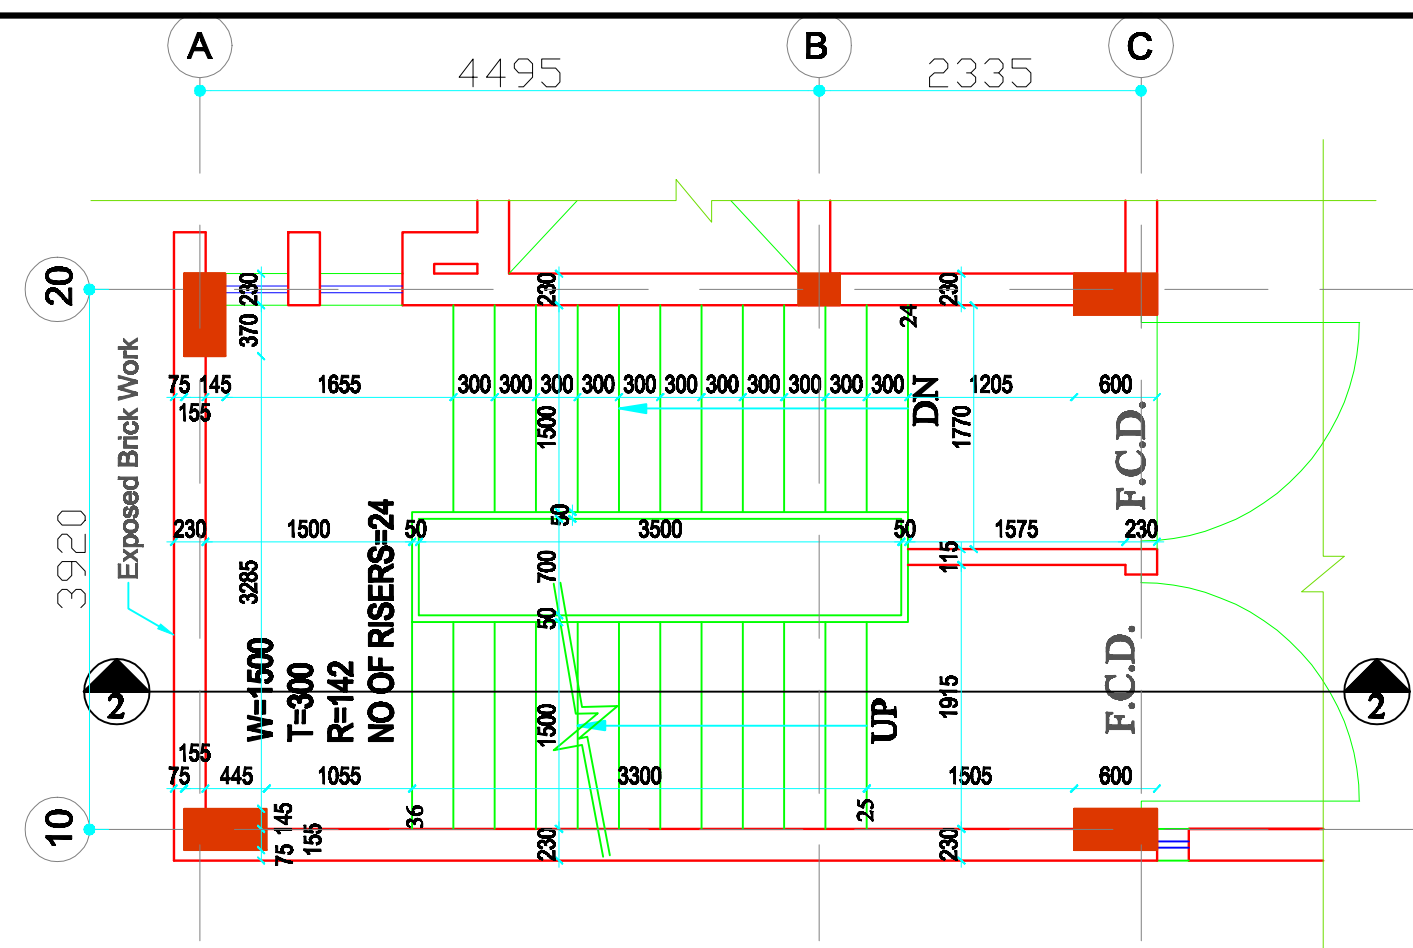


GROUND FLOOR PLAN

+1200 F.F.L.

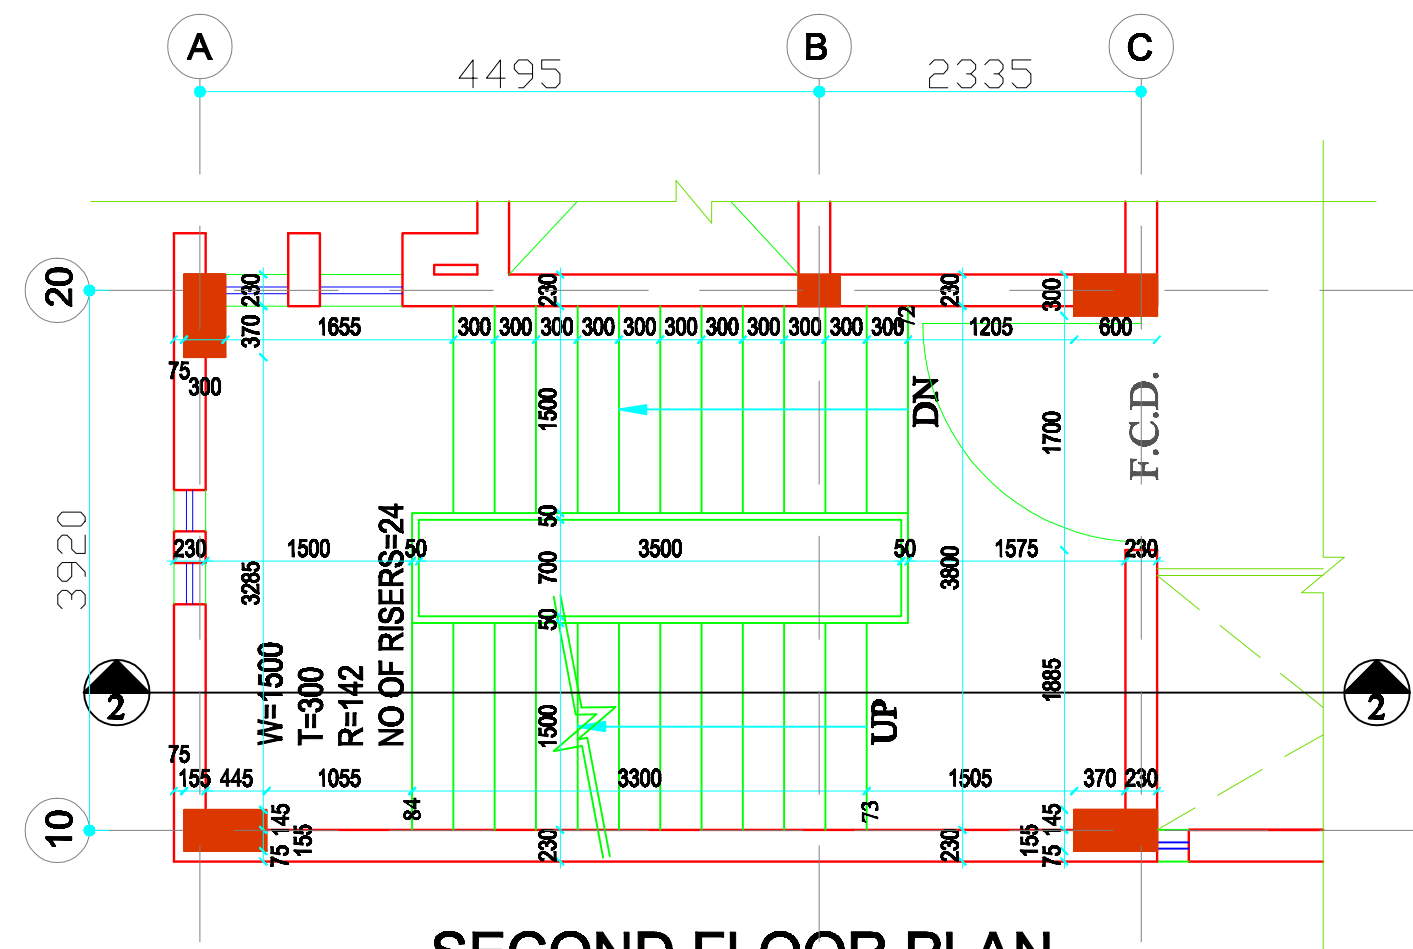


SECOND FLOOR PLAN

+8000 F.F.L.

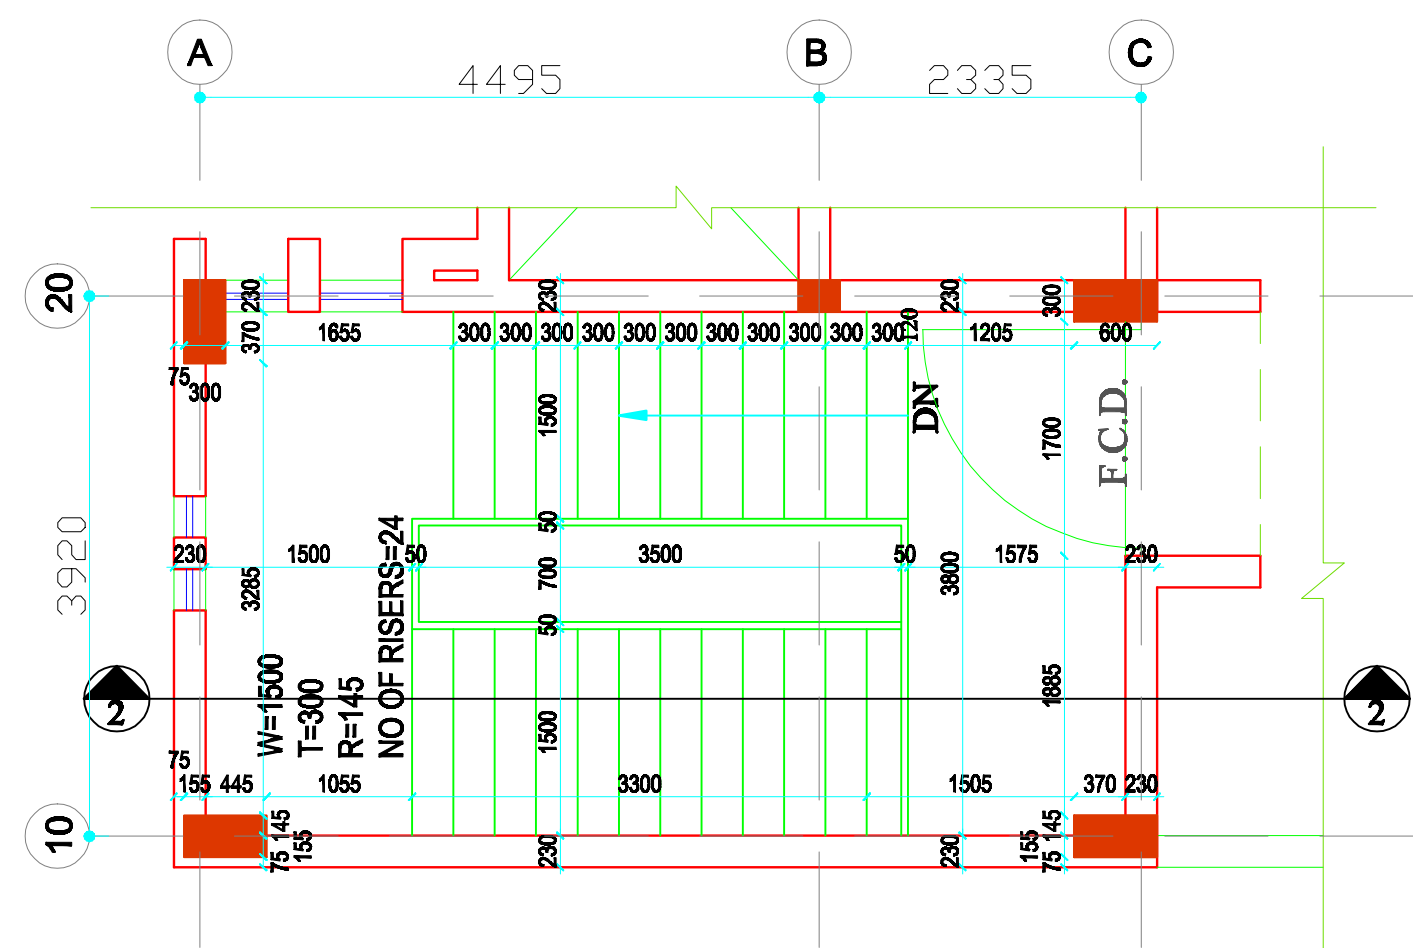


TERRACE FLOOR PLAN

+14800 F.F.L.

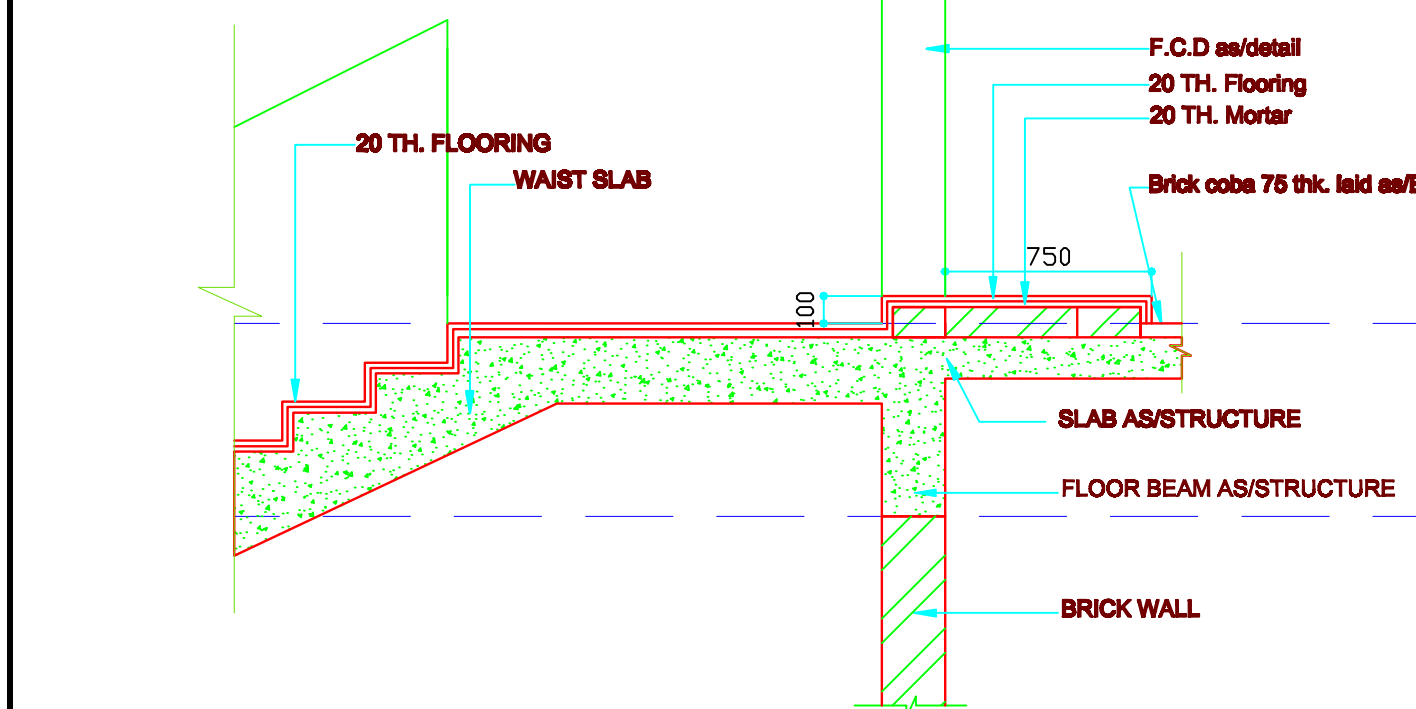

LAST STEP DETAIL

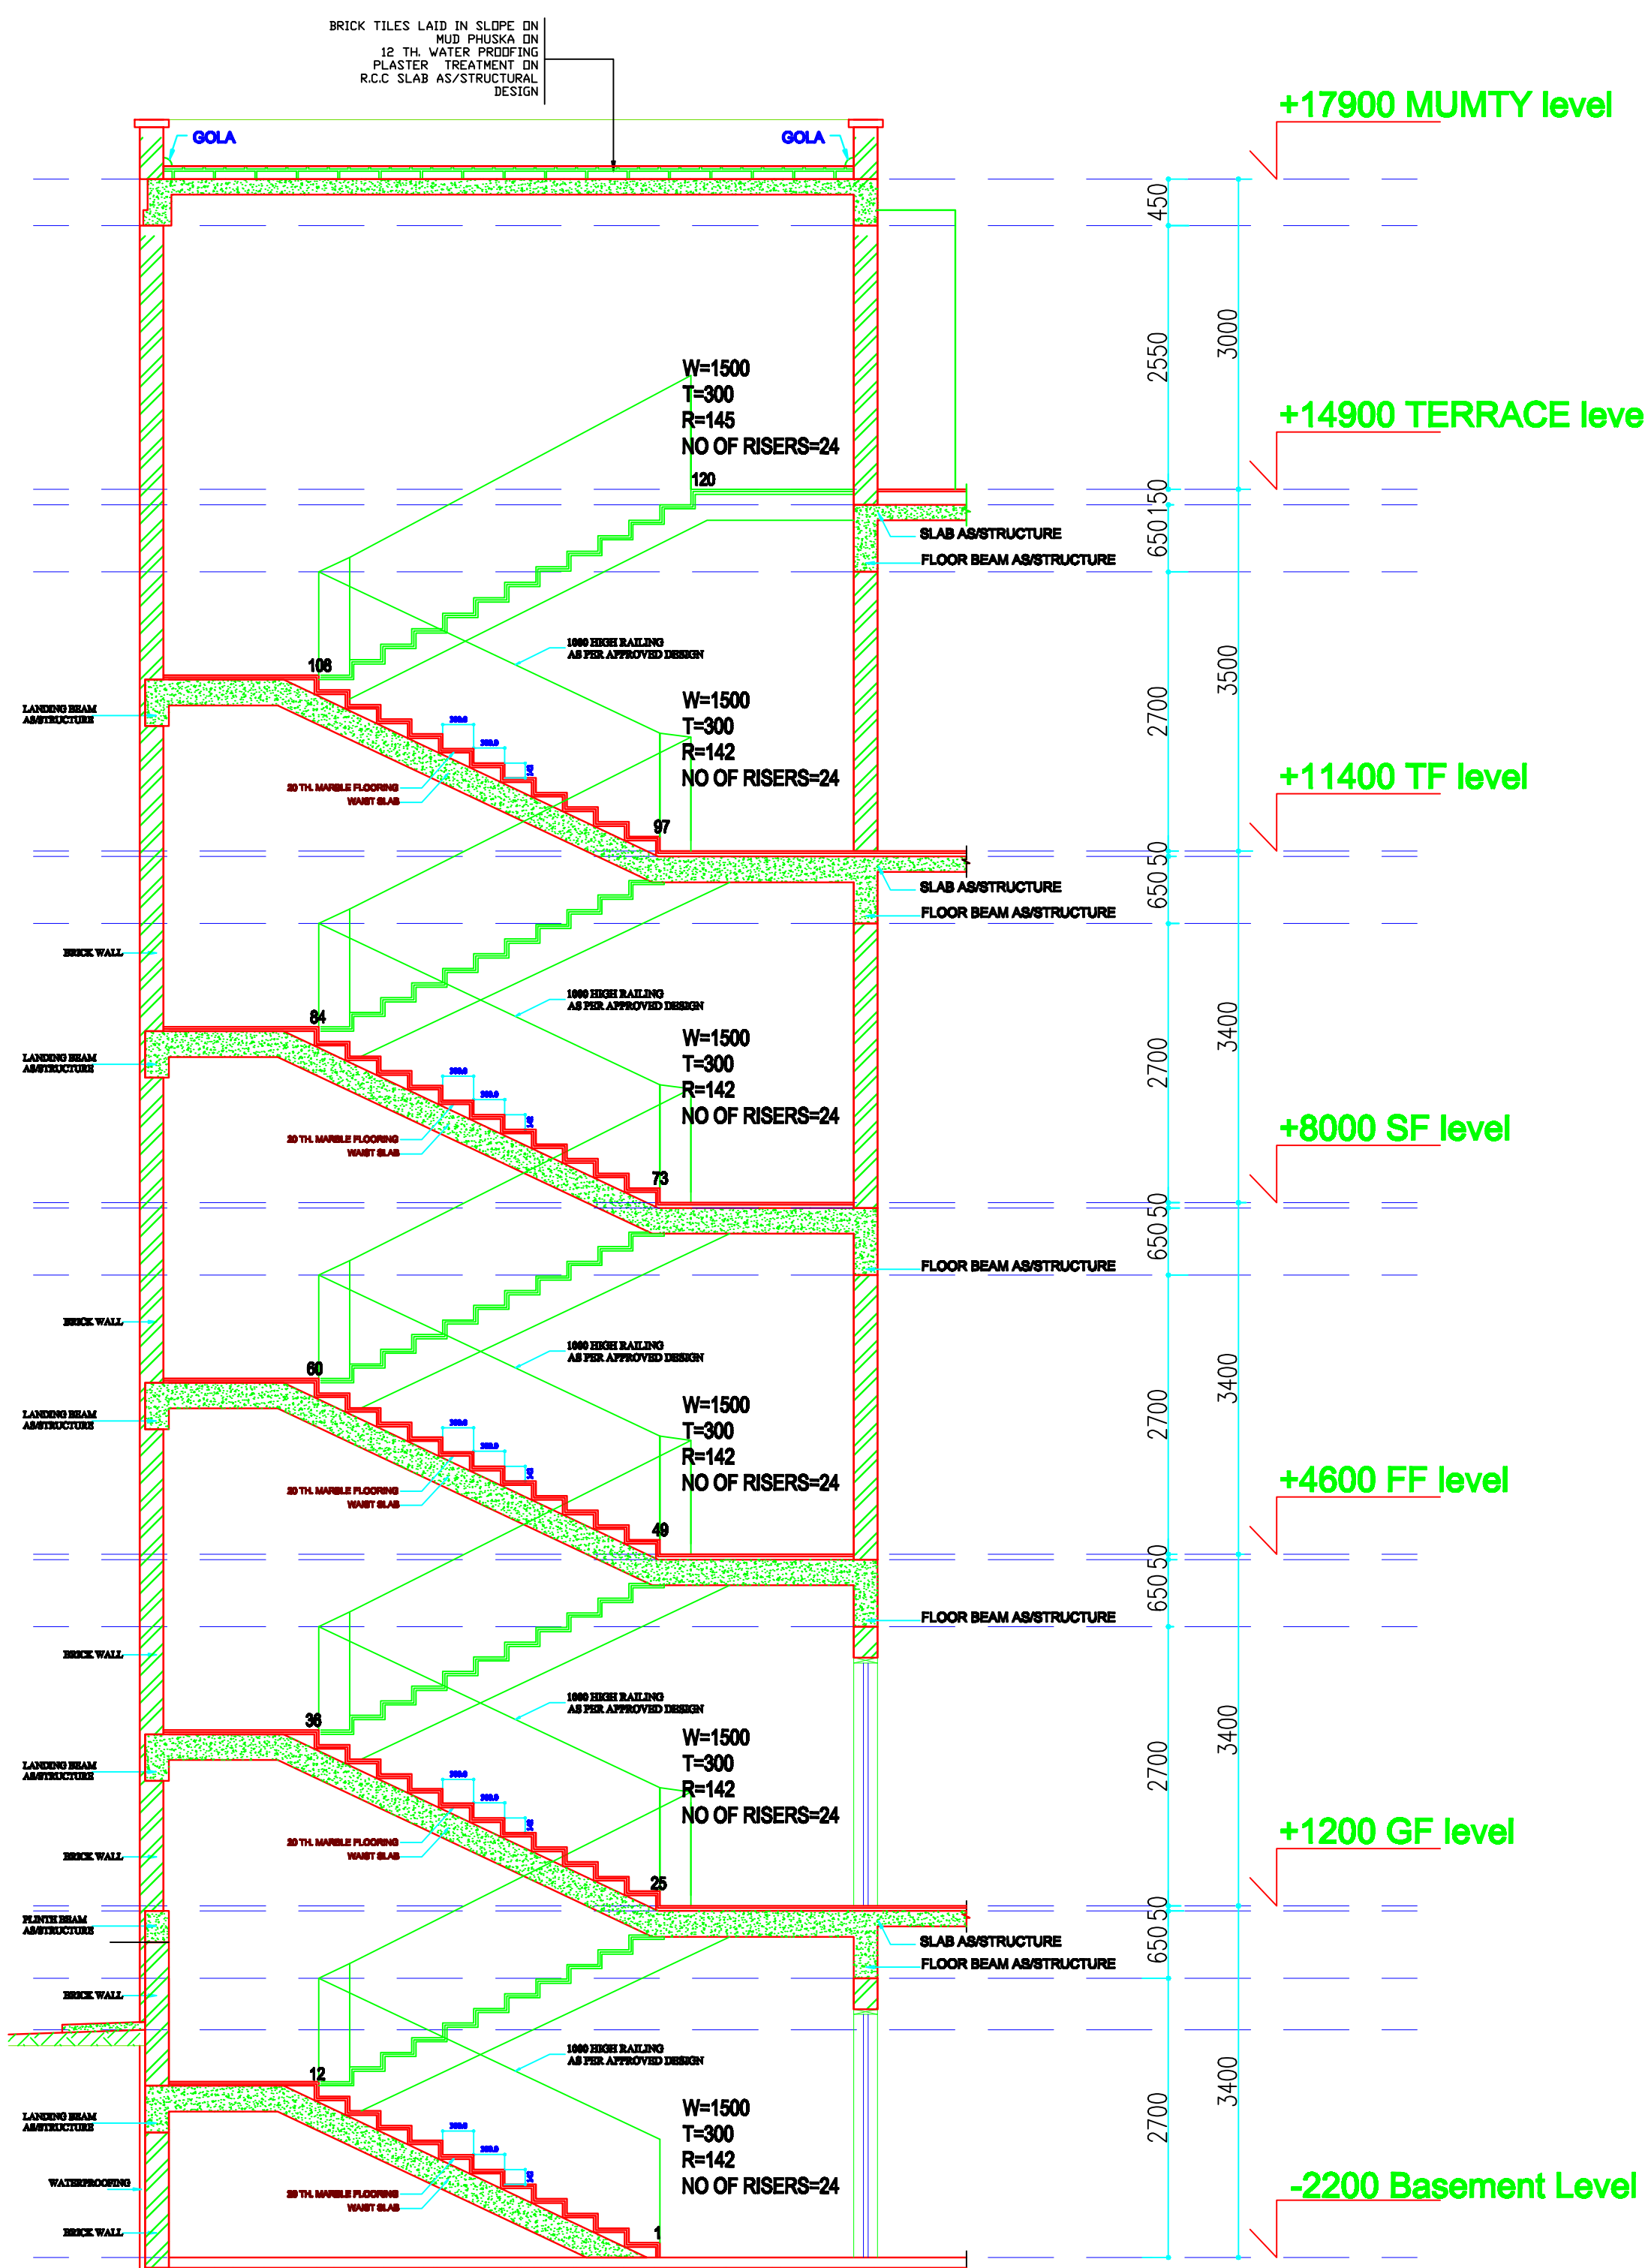

SECTION AT '2-2'

STAIRCASE 2 DETAIL

NOTES

- THIS DRAWING IS INTELLECTUAL COPYRIGHT OF 'M/S PRABHAT KUMAR & ASSOCIATES'
- WRITTEN DIMENSION TO BE FOLLOWED, DRAWING NOT TO BE SCALED.
- CONTRACTOR MUST VERIFY ALL DIMENSION ON SITE BEFORE COMMENCING ANY WORK.

Prabhat Kumar & Associates
architecture, planning and project management
RMT-316, B-2, Mahaveera Tower, LSC,
Next to Geetanjali Hospital, Geetanjali,
Near Aurobindo College, ND-17.
Ph.: 011-41882293, 9868928494, 9868568511
E-mail: -prabhat_arch@yahoo.com

Project		Project North	
PROPOSED RESEARCH CENTER HINDU COLLEGE, DELHI UNIVERSITY, DELHI			
Title		Date	
STAIRCASE 2 DETAIL			
		Scale	
Checked by	Drawn by	Project no.	Drawing no.
PRABHAT	KARAN	1805	DT-03