
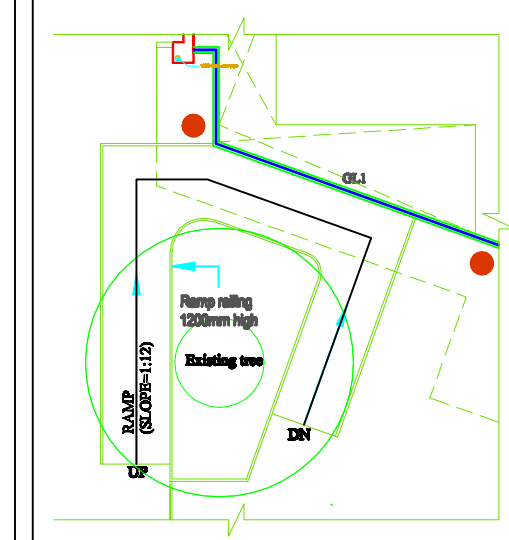
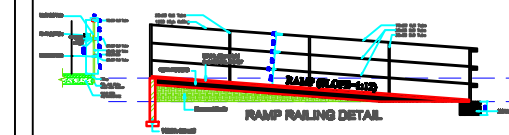
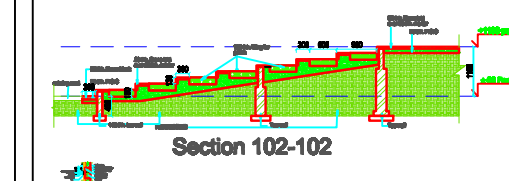
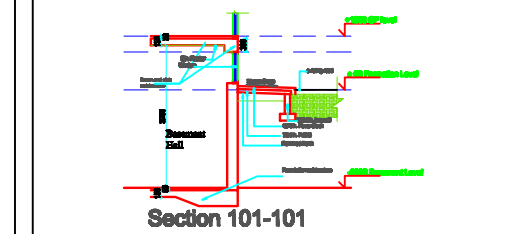
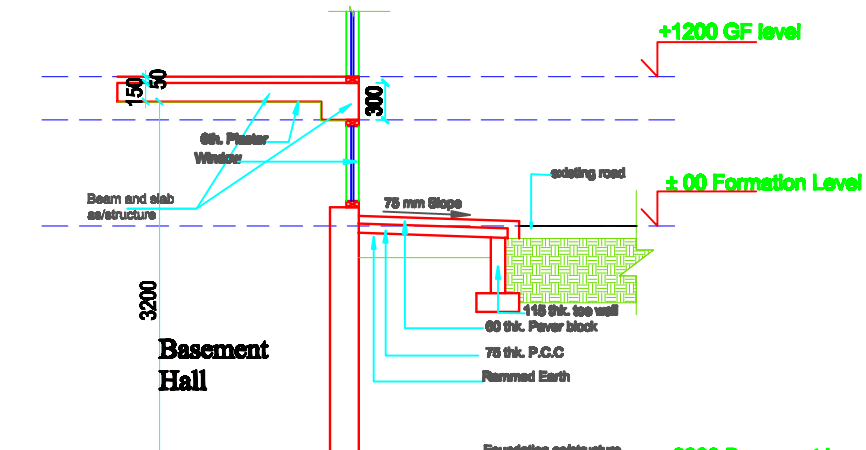
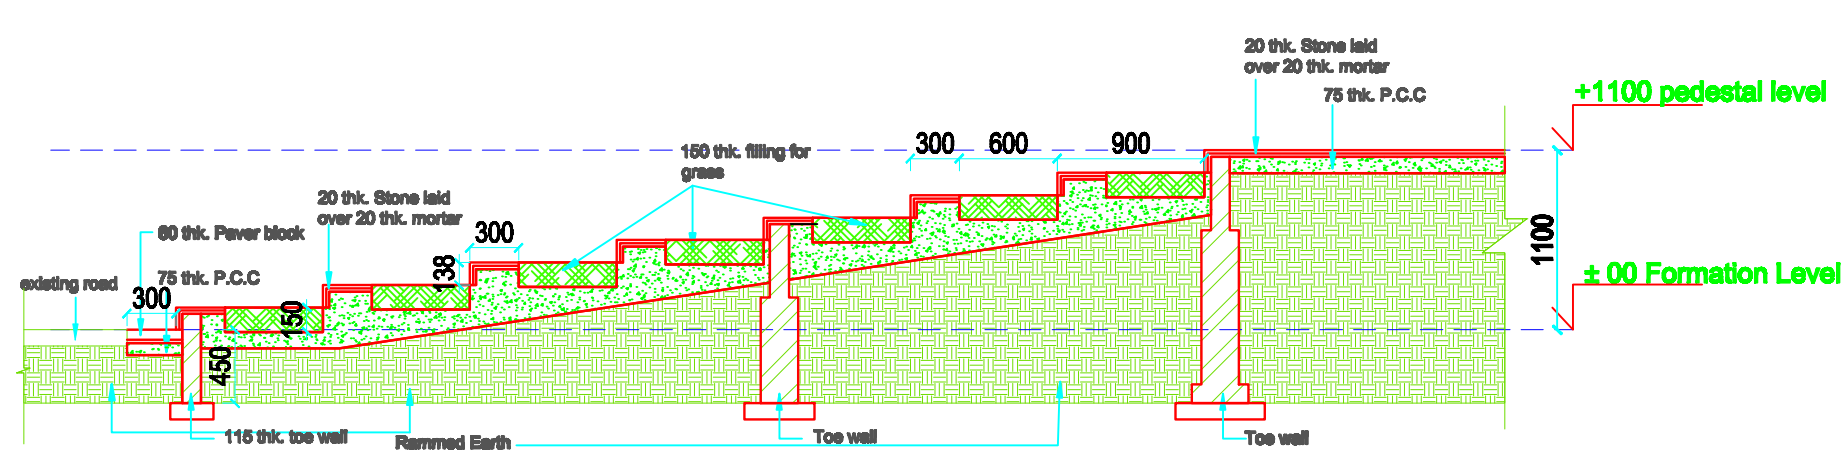


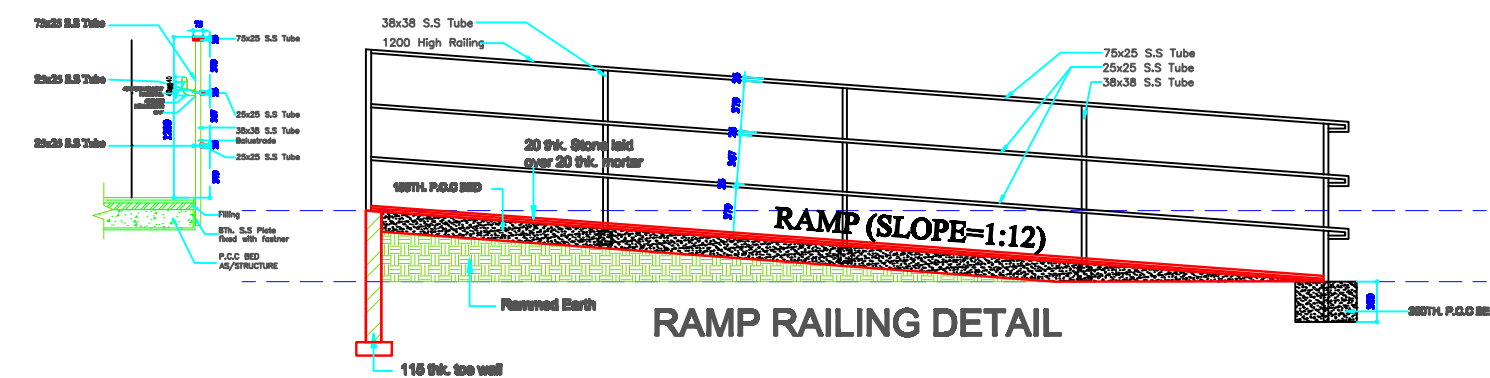

EXISTING
OBC
ACADEMIC
BLOCK

EXISTING GIRLS'
HOSTEL

EXISTING BOYS'
HOSTEL

ROAD 6.0 m wide

ROAD 6.0 m wide

Amphetheatre

landscaped area

- Coordinated with
- Structure
 - Sanitary / Water Supply
 - HVAC
 - Electrical
 - Interior
 - Landscape

Architects
Prabhat Kumar & Associates
architects, planners and project management consultants
RMT-316, B-2, Mahaveera Tower, LSC,
Next to Geetanjali Hospital, Geetanjali,
Near Aurobindo College, ND-17.
Ph. 011-41882293, 9868628484, 98686508511
E-mail: prabhat_arch@yahoo.com

Project
**PROPOSED RESEARCH CENTER
HINDU COLLEGE, DELHI
UNIVERSITY, DELHI**

Client
**HINDU COLLEGE, DELHI
UNIVERSITY, DELHI**

Title
LANDSCAPE PLAN

Checked by
PRABHAT

Drawn by
KARAN SHARMA

Project no.
1805

Drawing no.
Landscaping-01