




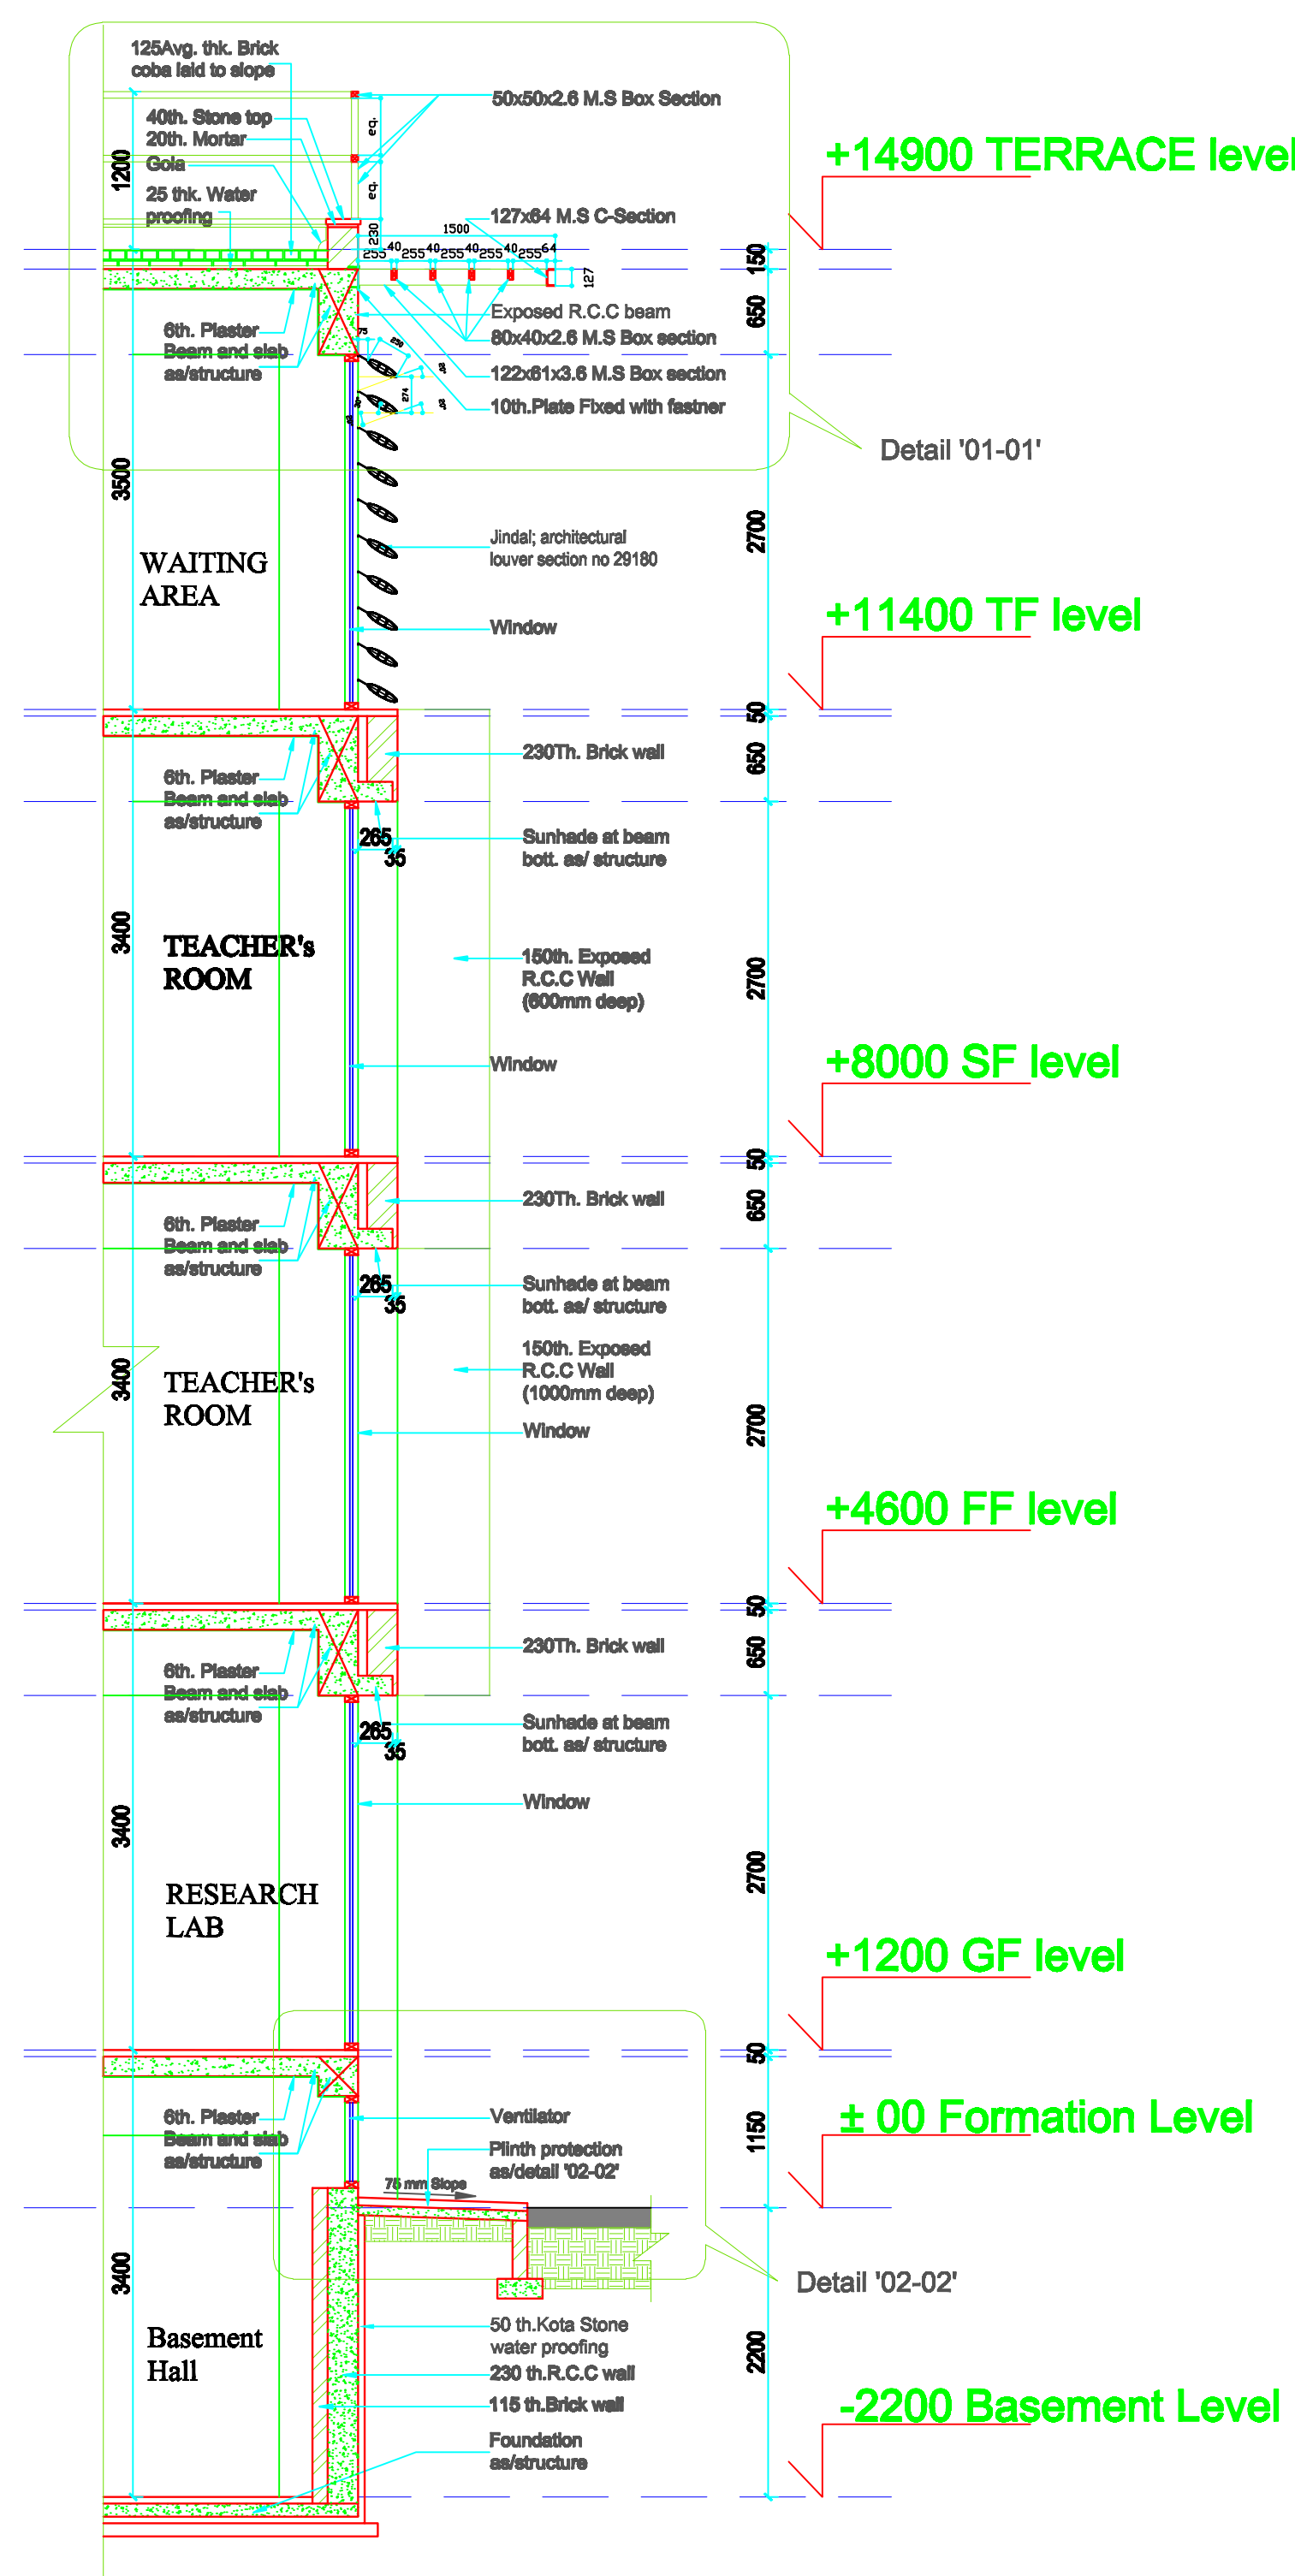

Section '01-01'

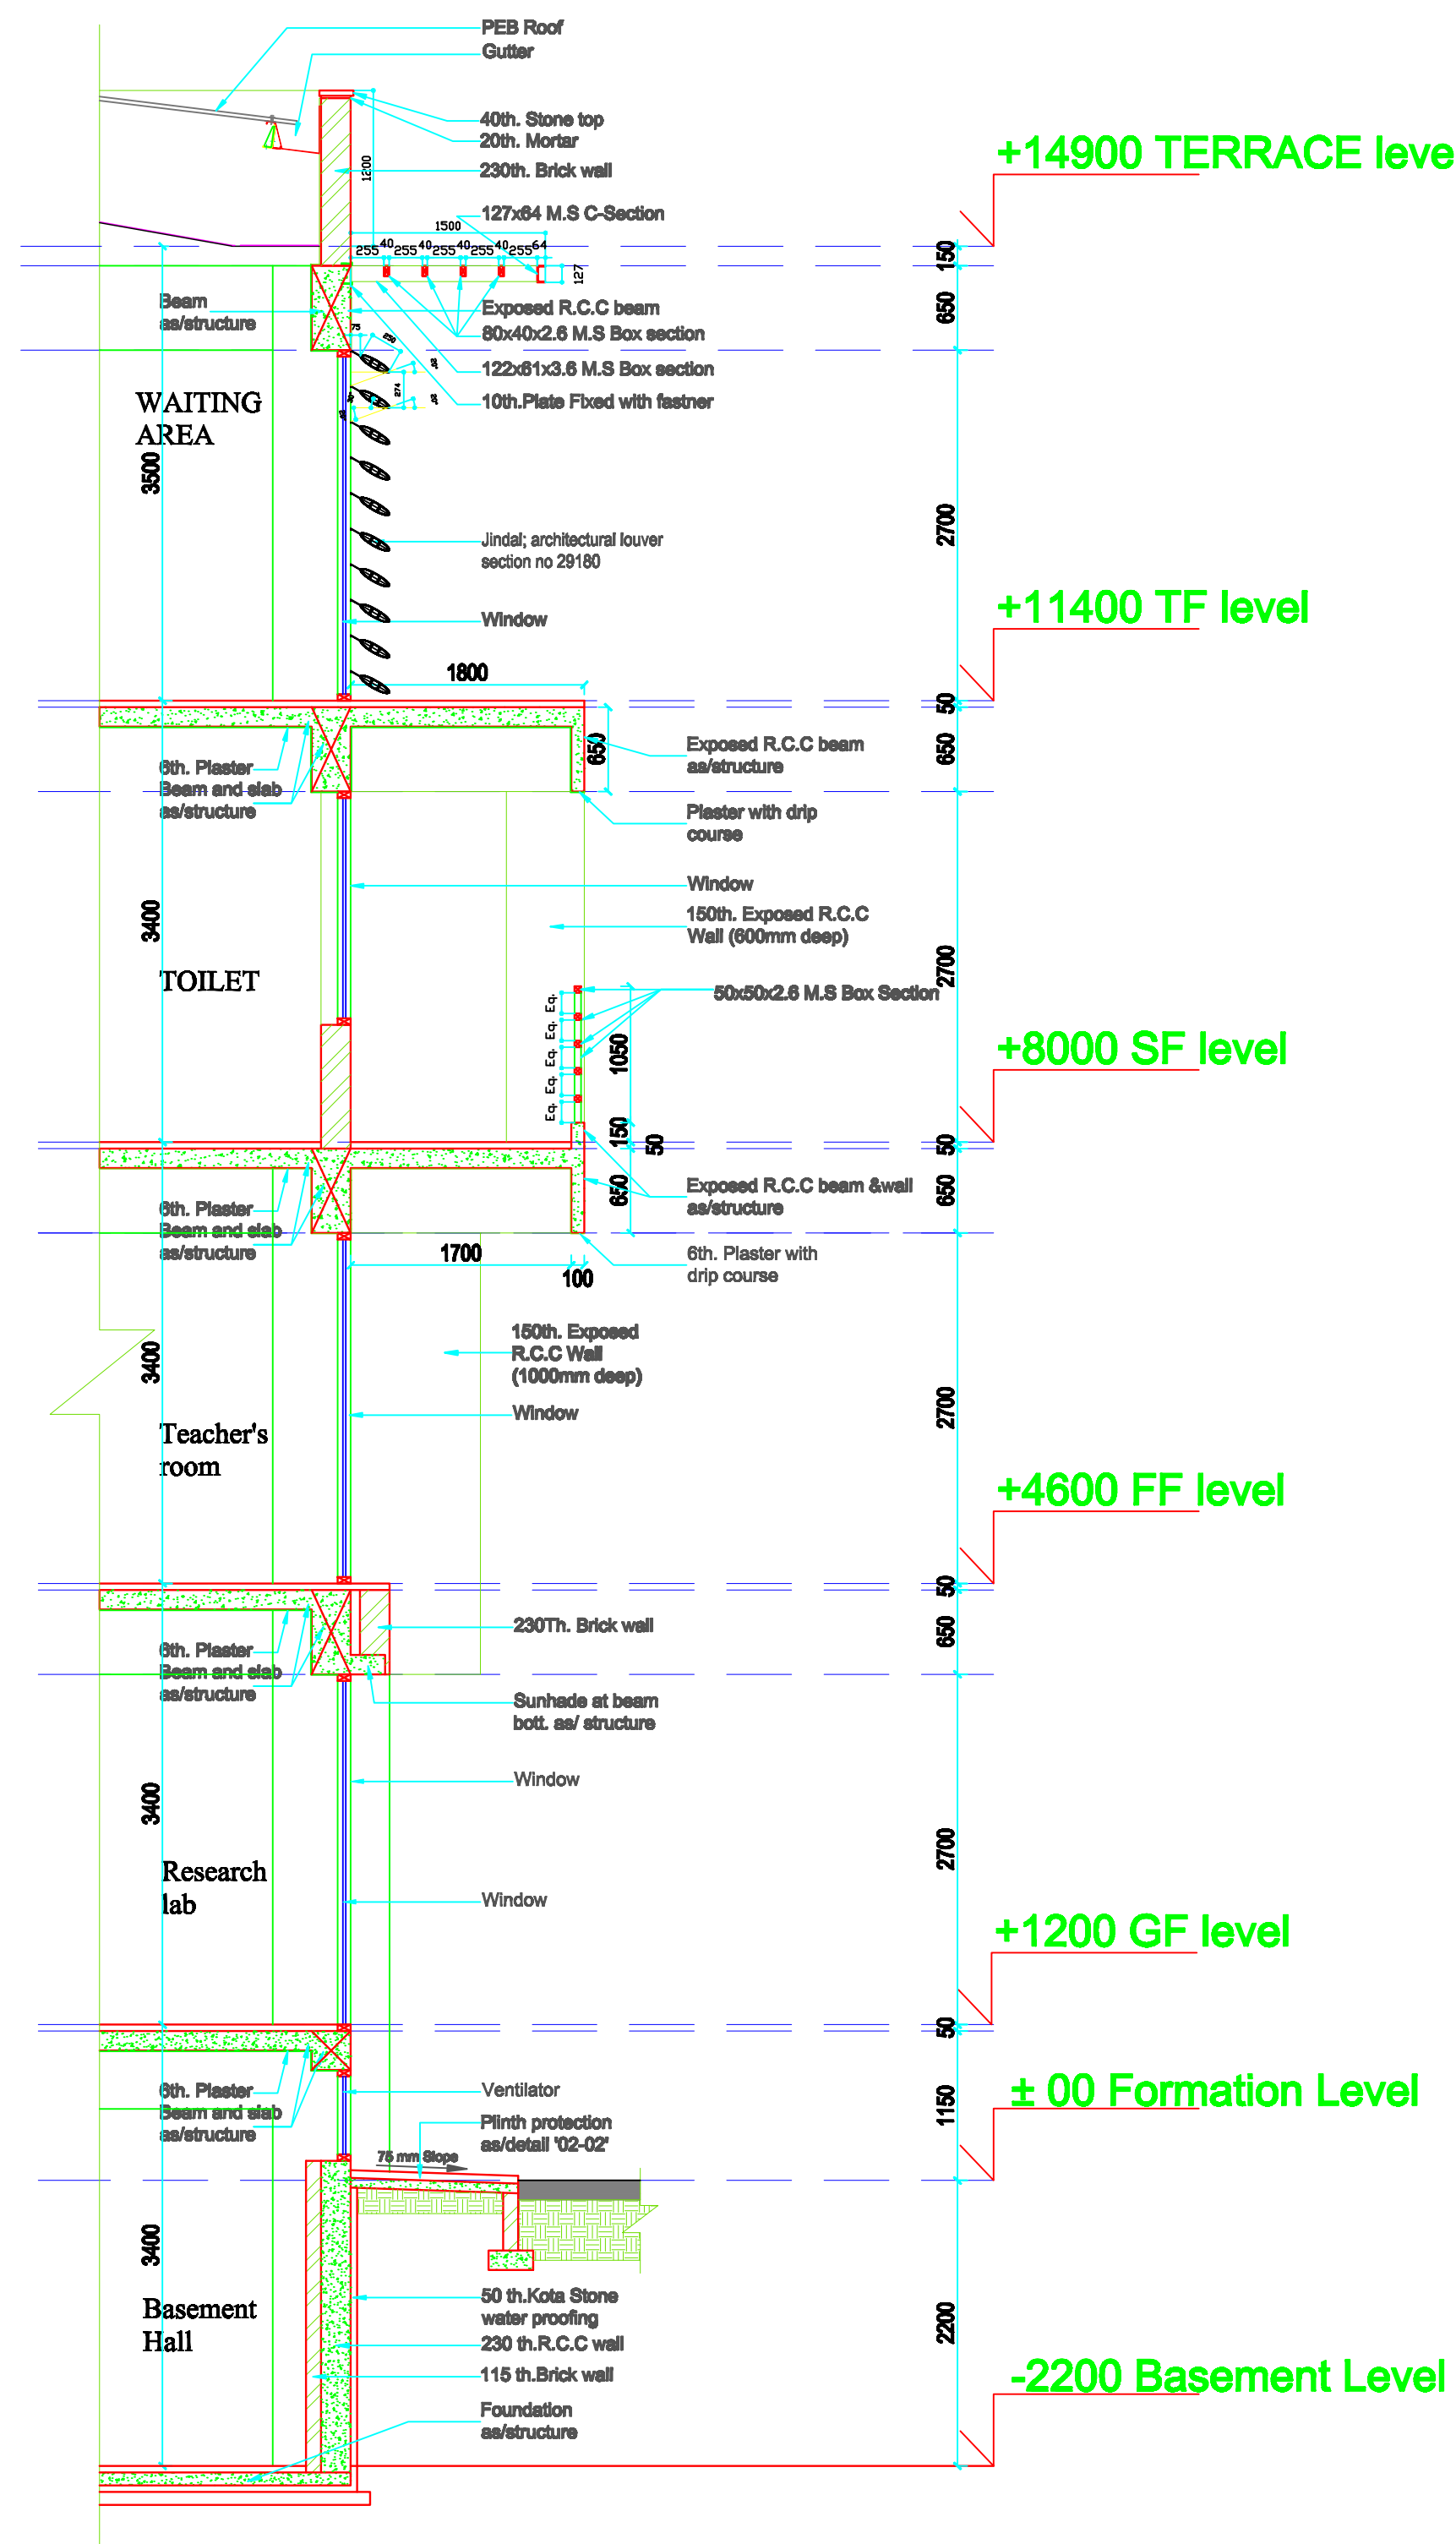

Section '02-02'

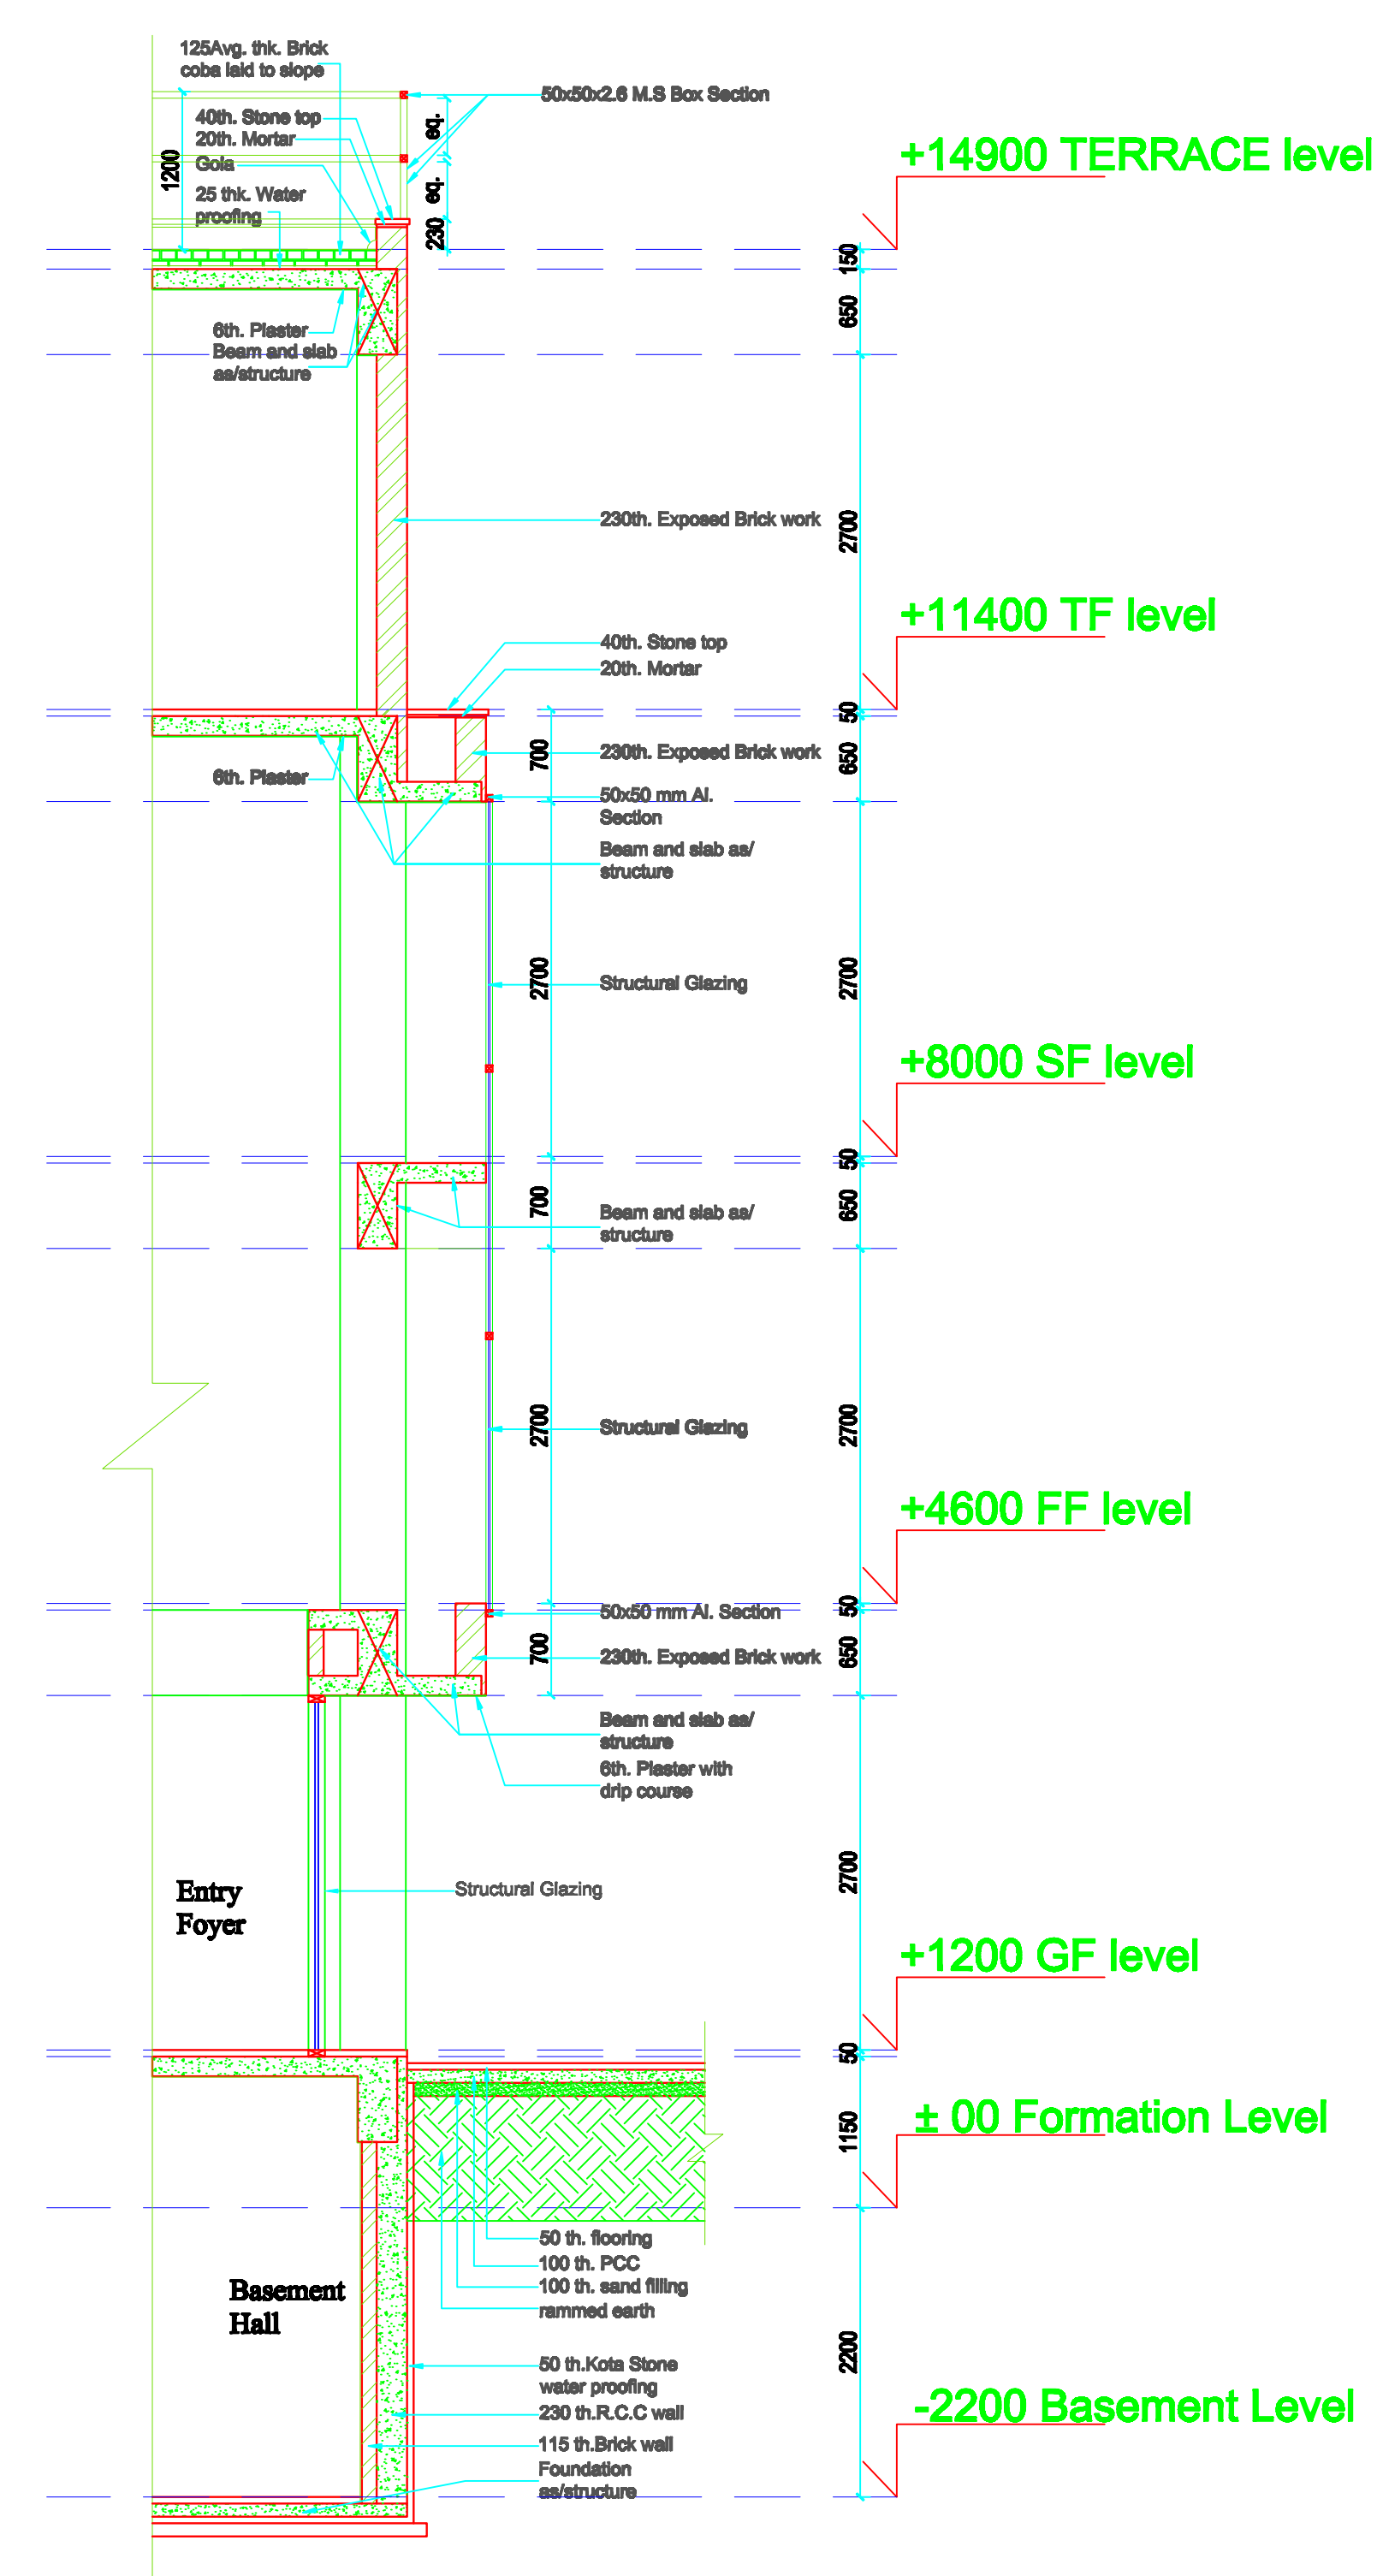

Section '03-03'

NOTES

- THIS DRAWING IS INTELLECTUAL COPYRIGHT OF "MS PRABHAT KUMAR & ASSOCIATES"
- WRITTEN DIMENSION TO BE FOLLOWED, DRAWING NOT TO BE SCALED.
- CONTRACTOR MUST VERIFY ALL DIMENSION ON SITE BEFORE COMMENCING ANY WORK.

NOTE :- 1. Cover 40 mm in exposed R.C.C. Slabs, beams and vertical walls in place of normal 25 mm

- Confirmed with:
 - Structure
 - Sanitary / Water Supply
 - HVAC
 - Electrical
 - Interior
 - Landscape

Architects
Prabhat Kumar & Associates
 architects, planners and project management consultants
 RMT-318, B-2, Mahaveera Tower, LSC,
 Next to Geetanjali Hospital, Geetanjali,
 Near Aurobindo College, ND-17.
 Ph.: 011-41882293, 9889228494, 9885555511
 E-mail: prabhat_arch@yahoo.com

Project
PROPOSED RESEARCH CENTER
HINDU COLLEGE, DELHI
UNIVERSITY, DELHI

Client
HINDU COLLEGE, DELHI
UNIVERSITY, DELHI


Title
ELEVATION DETAILS '01-01', '02-02'
and '03-03'

Checked by
PRABHAT


Drawn by
KARAN SHARMA

Project no.
1805

Drawing no.
Elevation DT-01

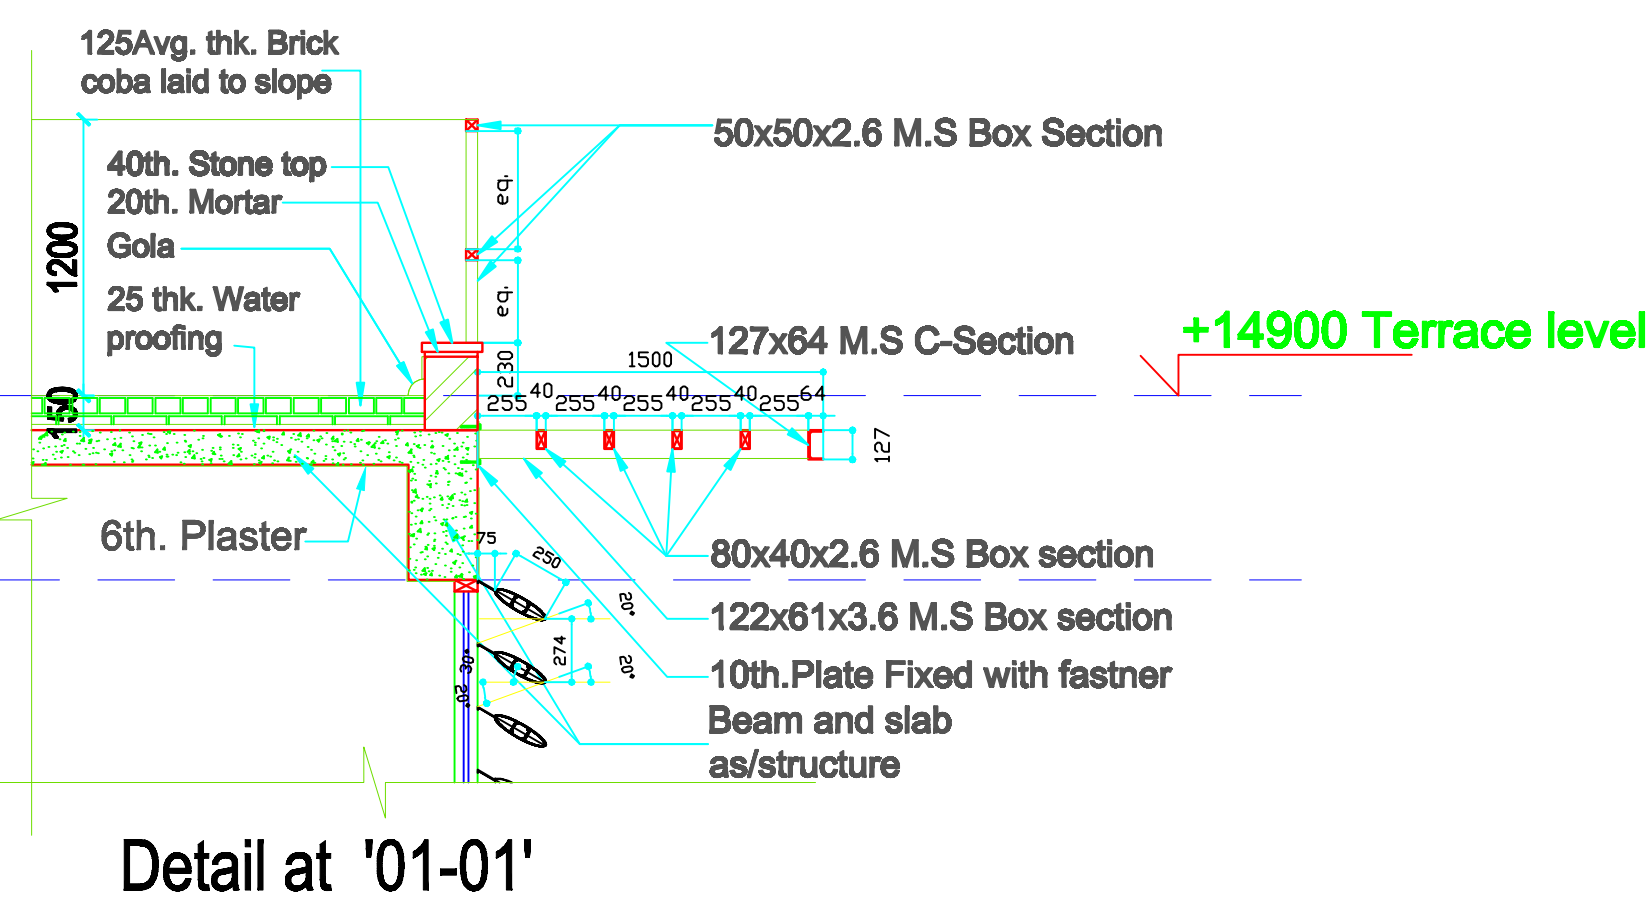

Detail at '01-01'

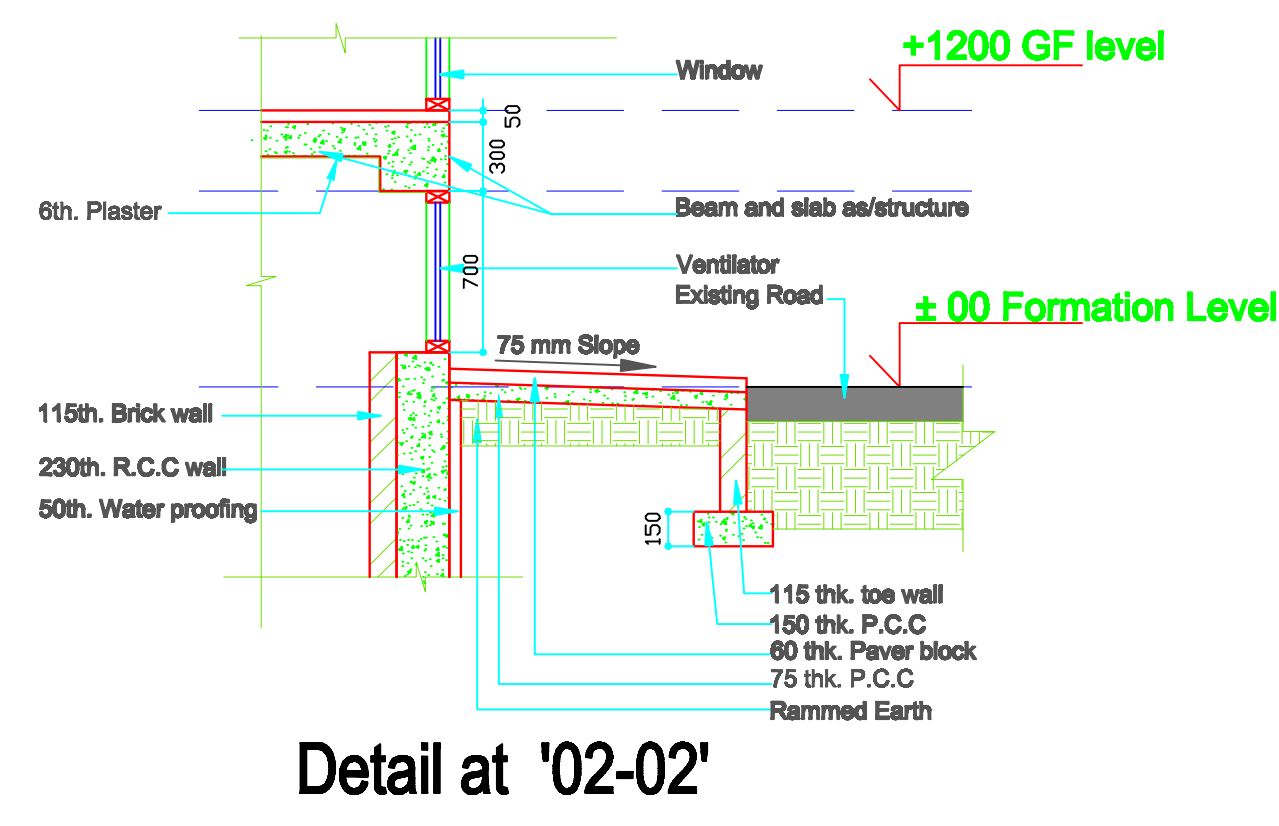

Detail at '02-02'