


Section '04-04'

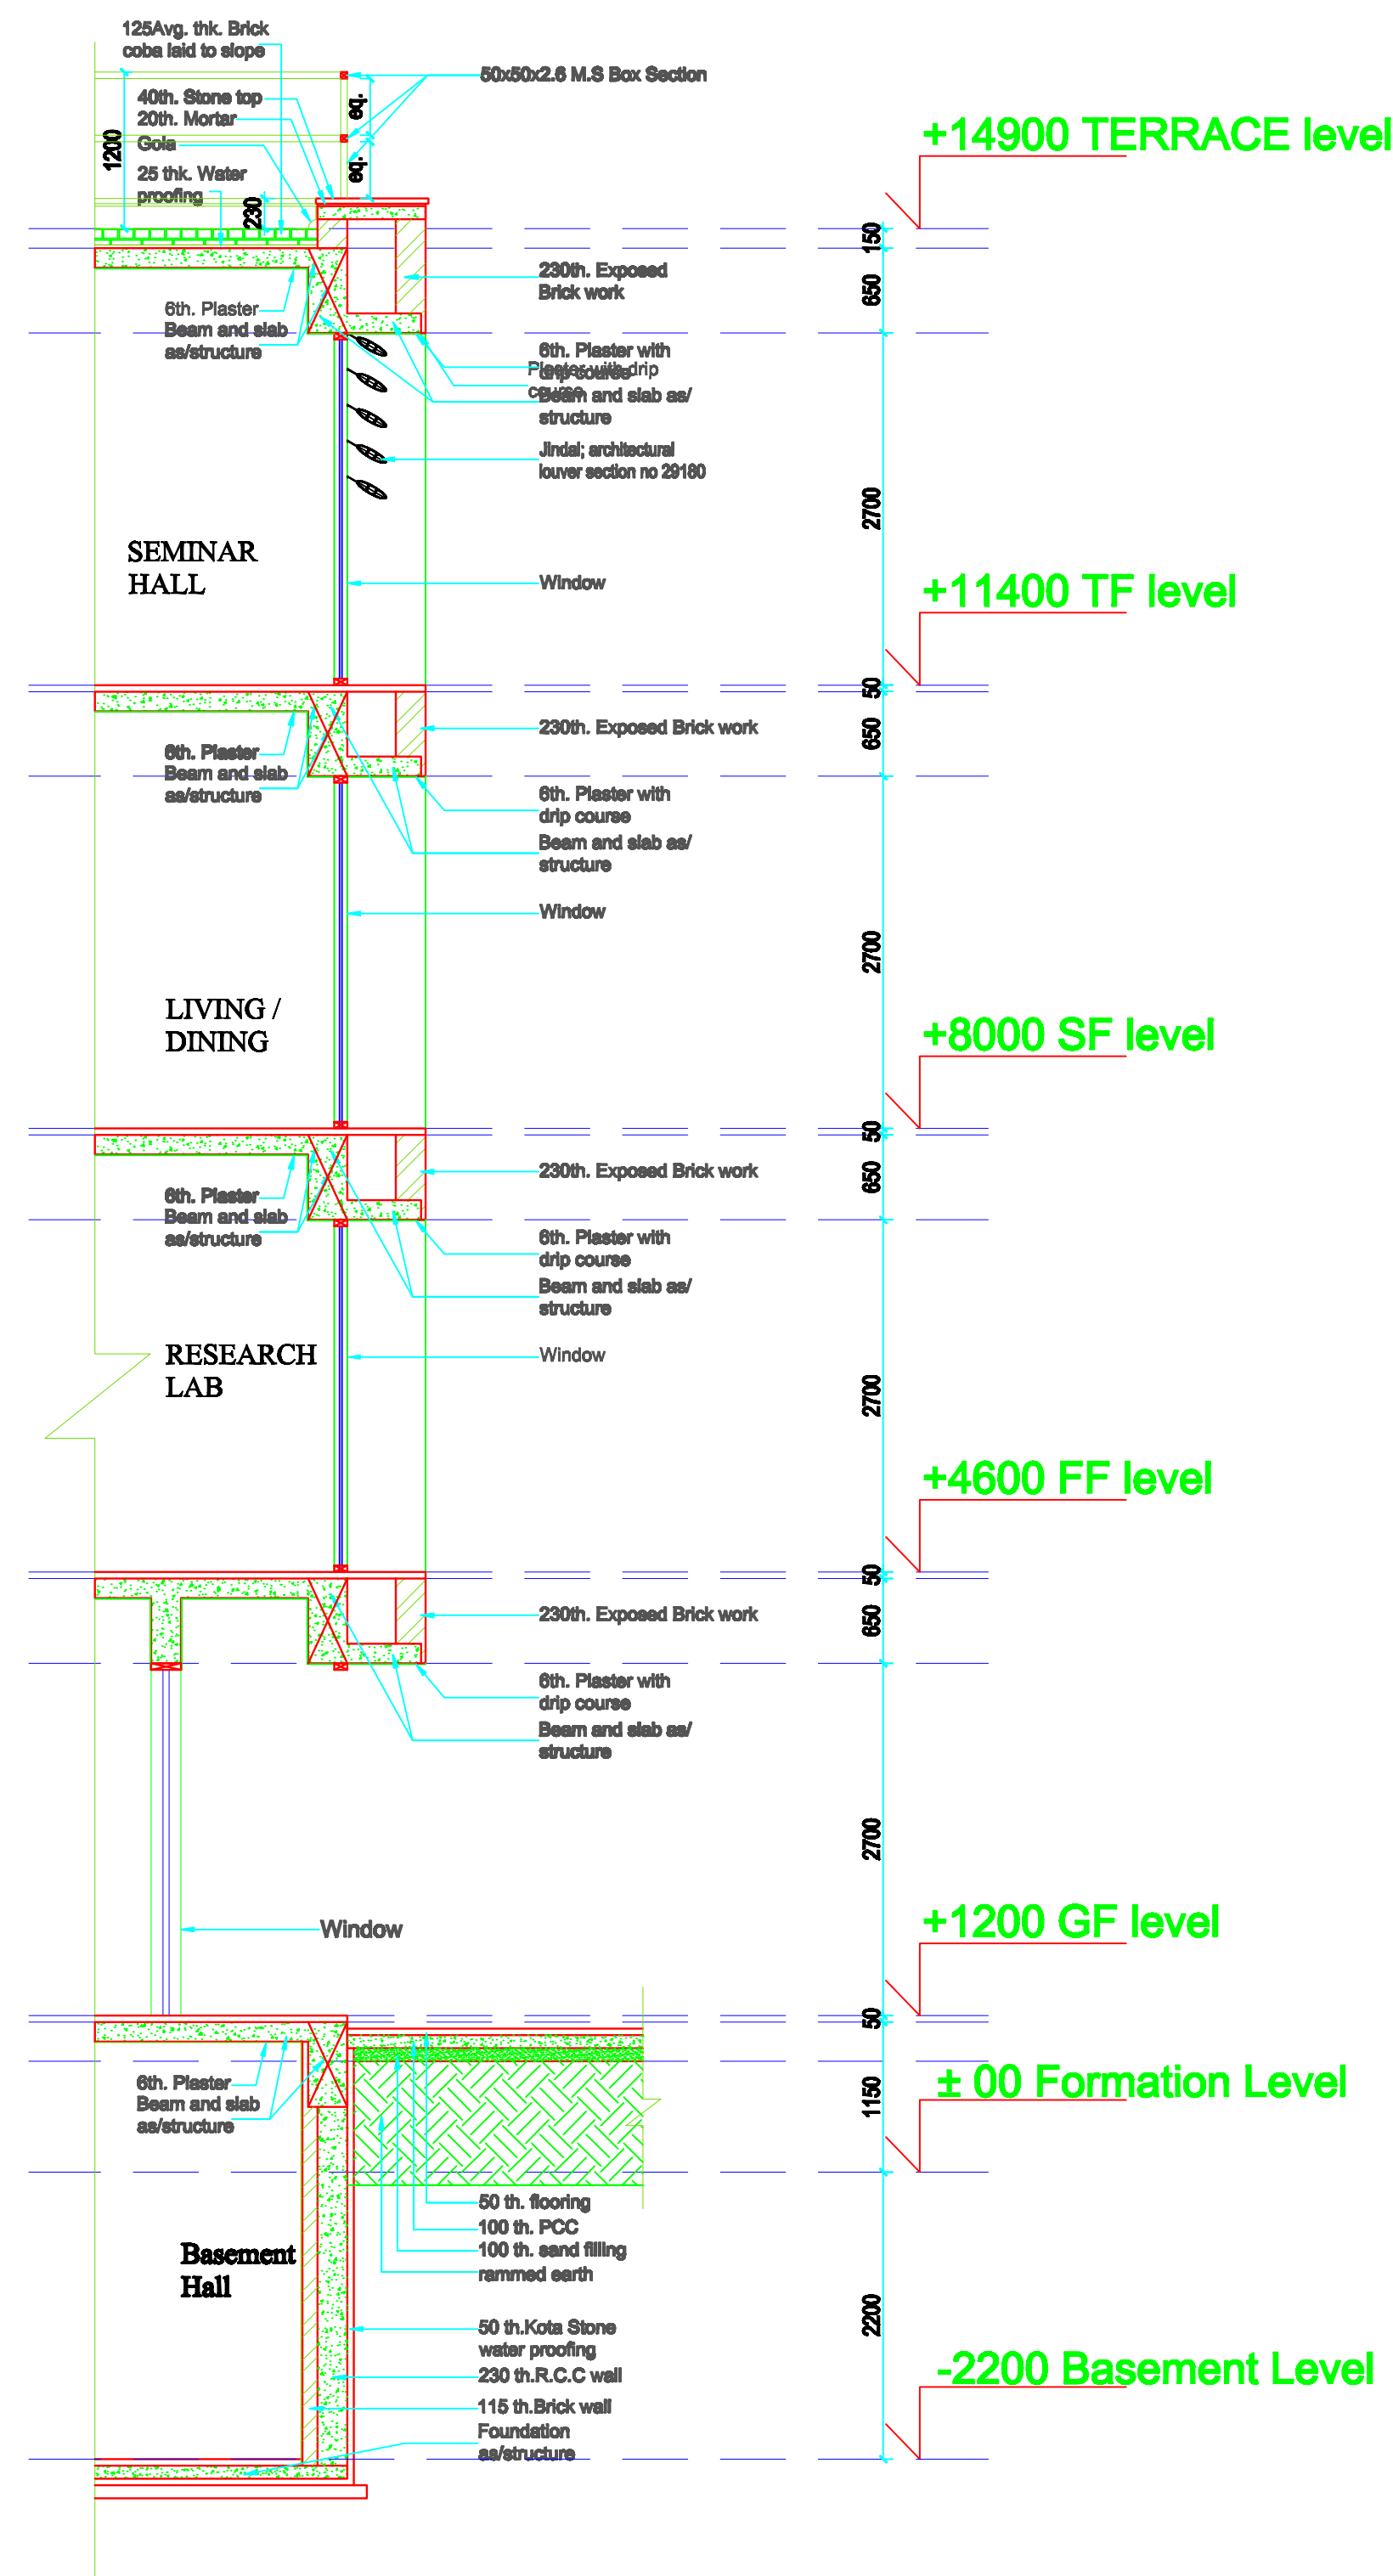

Section '05-05'

NOTES

- THIS DRAWING IS INTELLECTUAL COPYRIGHT OF "MS PRABHAT KUMAR & ASSOCIATES"
- WRITTEN DIMENSION TO BE FOLLOWED, DRAWING NOT TO BE SCALED.
- CONTRACTOR MUST VERIFY ALL DIMENSION ON SITE BEFORE COMMENCING ANY WORK.

NOTE :- 1. Cover 40 mm in exposed R.C.C. Slabs, beams and vertical walls in place of normal 25 mm

- Coordinated with
- Structure
 - Sanitary / Water Supply
 - HVAC
 - Electrical
 - Interior
 - Landscape

Architects
Prabhat Kumar & Associates
 architects, planners and project management consultants
 RMT-316, B-2, Mahaveera Tower, LSC,
 Next to Geetanjali Hospital, Geetanjali,
 Near Aurobindo College, ND-17.
 Ph.: 011-41882293, 9889228494, 9889589511
 E-mail: prabhat_arch@yahoo.com

Project
 PROPOSED RESEARCH CENTER
 HINDU COLLEGE, DELHI
 UNIVERSITY, DELHI

Client
 HINDU COLLEGE, DELHI
 UNIVERSITY, DELHI

Title
 ELEVATION DETAILS '04-04' and '05-05'

Date
 08.03.2016

Scale
 Scale

Checked by
 PRABHAT

Drawn by
 KARAN SHARMA

Project no.
 1008

Drawing no.
 Elevation DT-02