
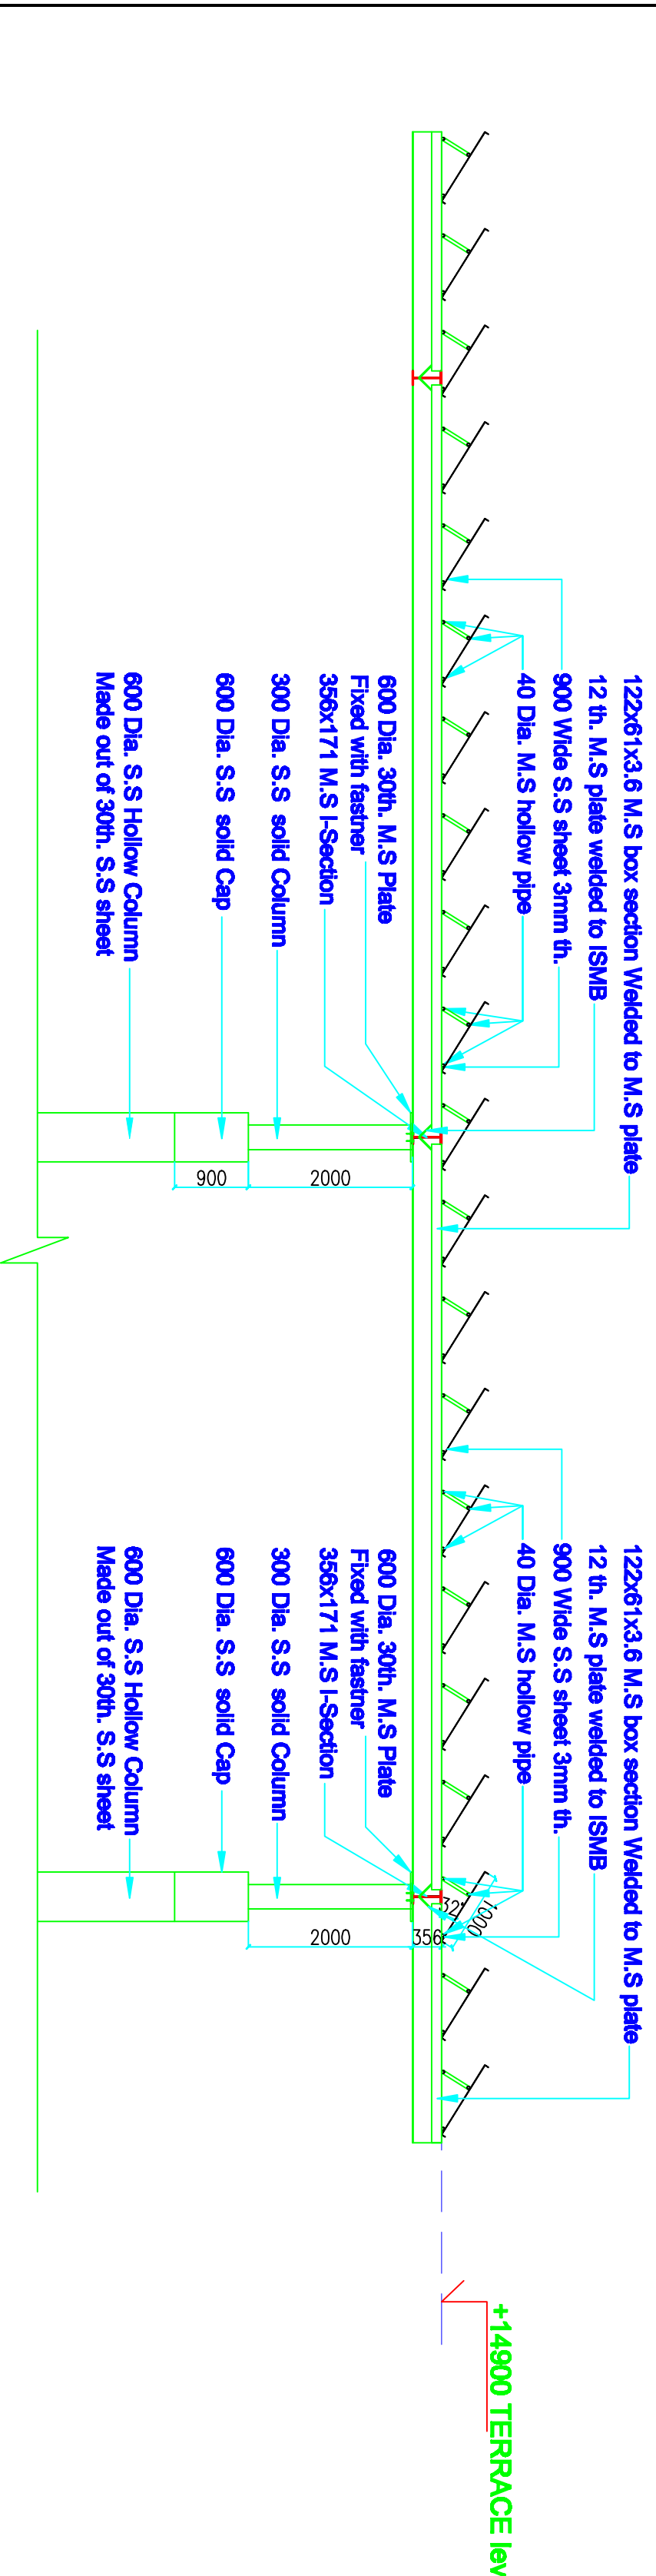
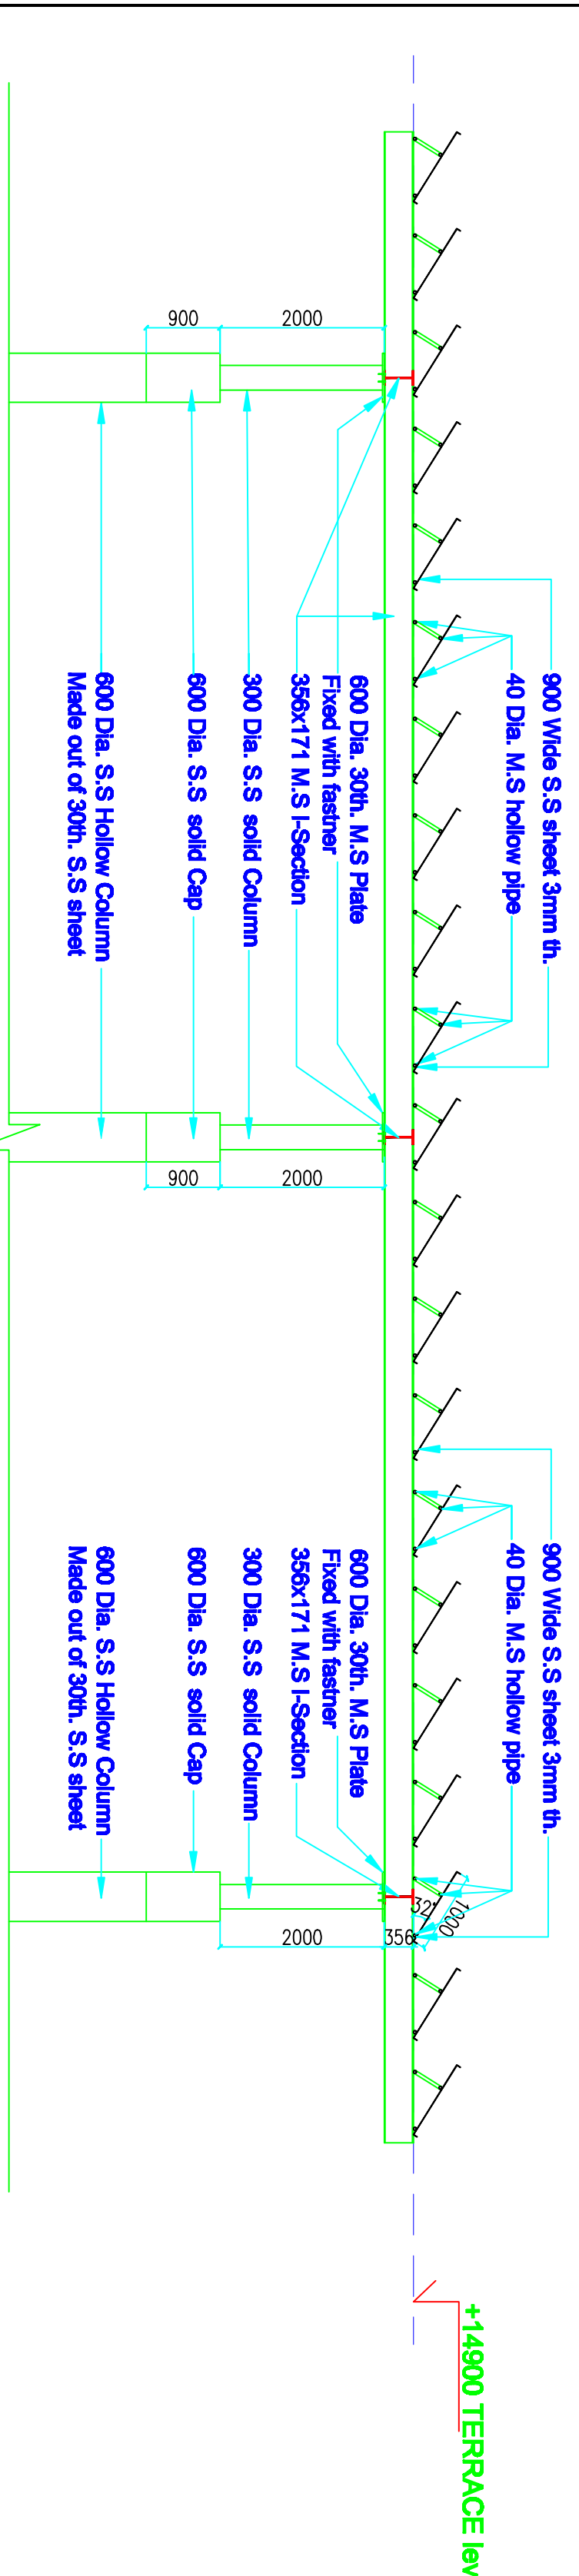


NOTES

- THIS DRAWING IS INTELLECTUAL PROPERTY OF THE PROPRIETOR/OWNER & ASSOCIATES
- ANY REUSE OR REVISION TO BE FOLLOWED, DRAWING MUST TO BE SIGNED
- CONTRACTOR MUST VERIFY ALL DIMENSION ON SITE BEFORE COMMENCING ANY WORK

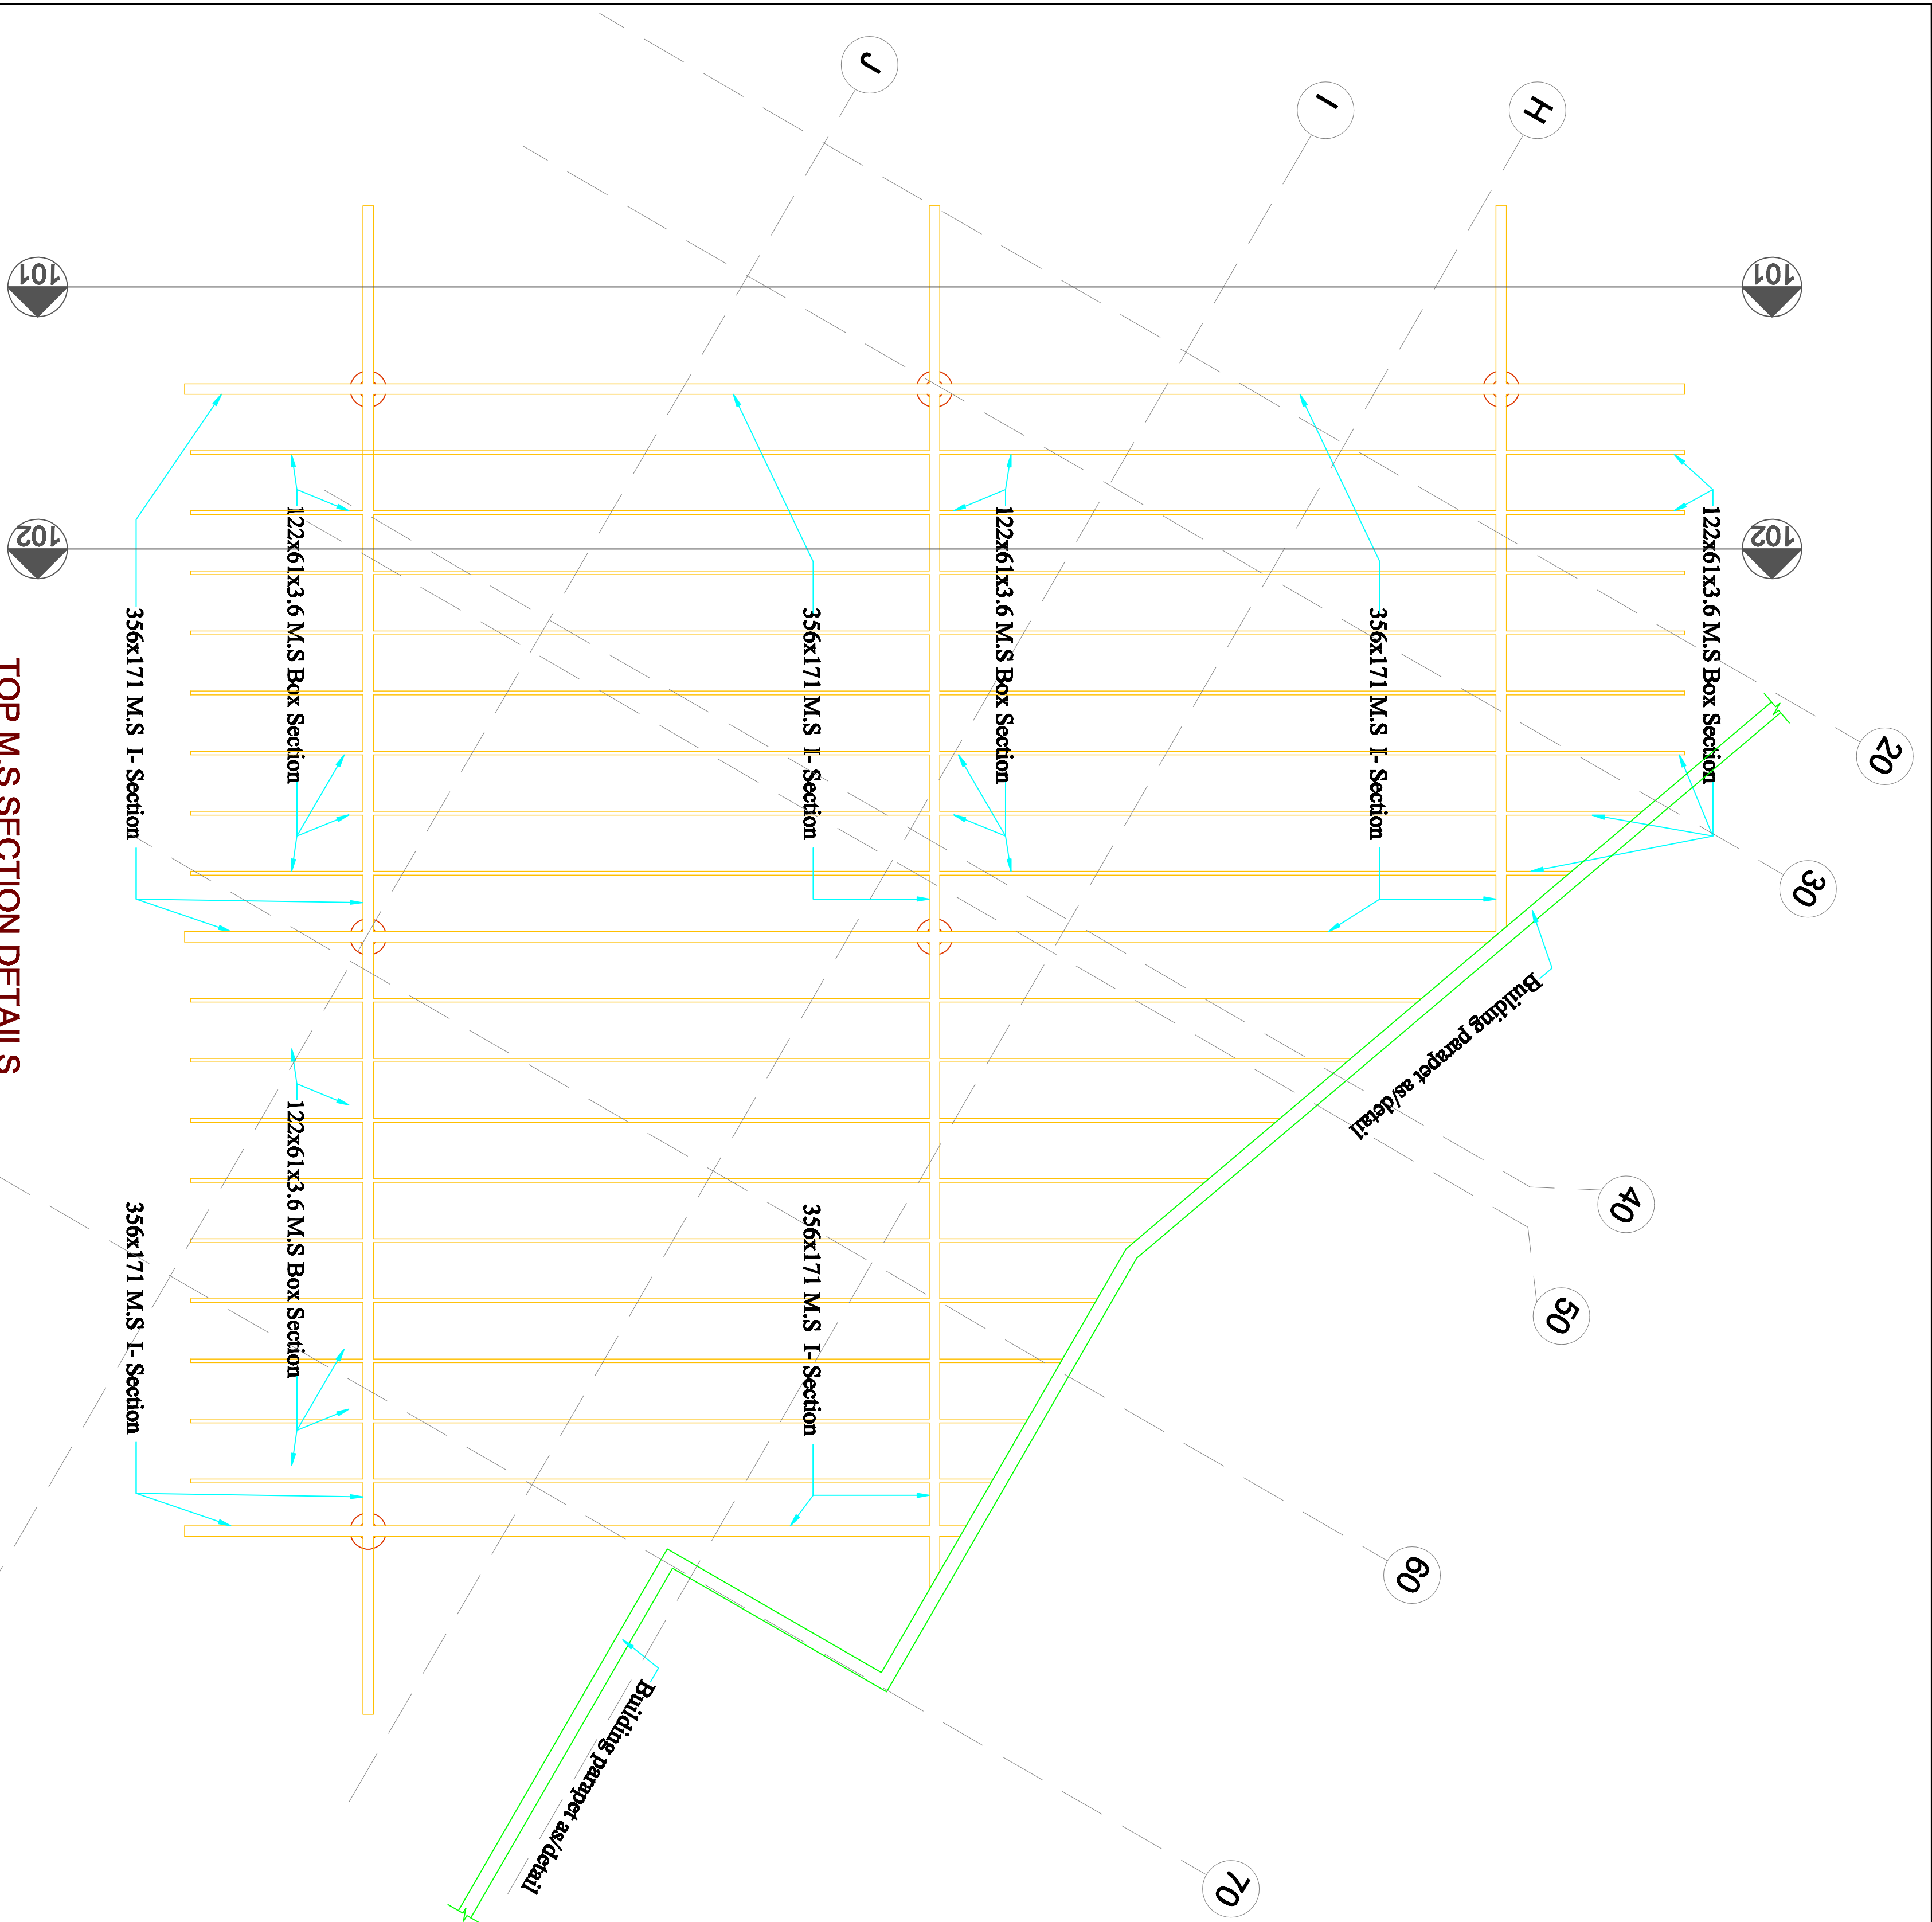

Consultant's role	Discussed
• Structural	• Structural
• Mechanical	• Mechanical
• Electrical	• Electrical
• Plumbing / Water Supply	• Plumbing
• HVAC	• Landscape

Proprietor: Kumar & Associates
architects and project management consultants
Rajiv-316 B-2, Mahaveera Tower, LSC,
Near D. Chaudhary Hospital, Connaught Place,
New Delhi-110054, India
Ph: 011-41882226, 9868822044, 9868868611
E-mail: proprietor_anc@yahoo.com

Project Name:
PROPOSED RESEARCH CENTER
HINDU COLLEGE, DELHI
UNIVERSITY, DELHI

Client:
HINDU COLLEGE, DELHI
UNIVERSITY, DELHI

Project Name:
SOLAR PANEL, PERIODICAL DETAIL 2

Project Name:
SOLAR PANEL, PERIODICAL DETAIL 2