

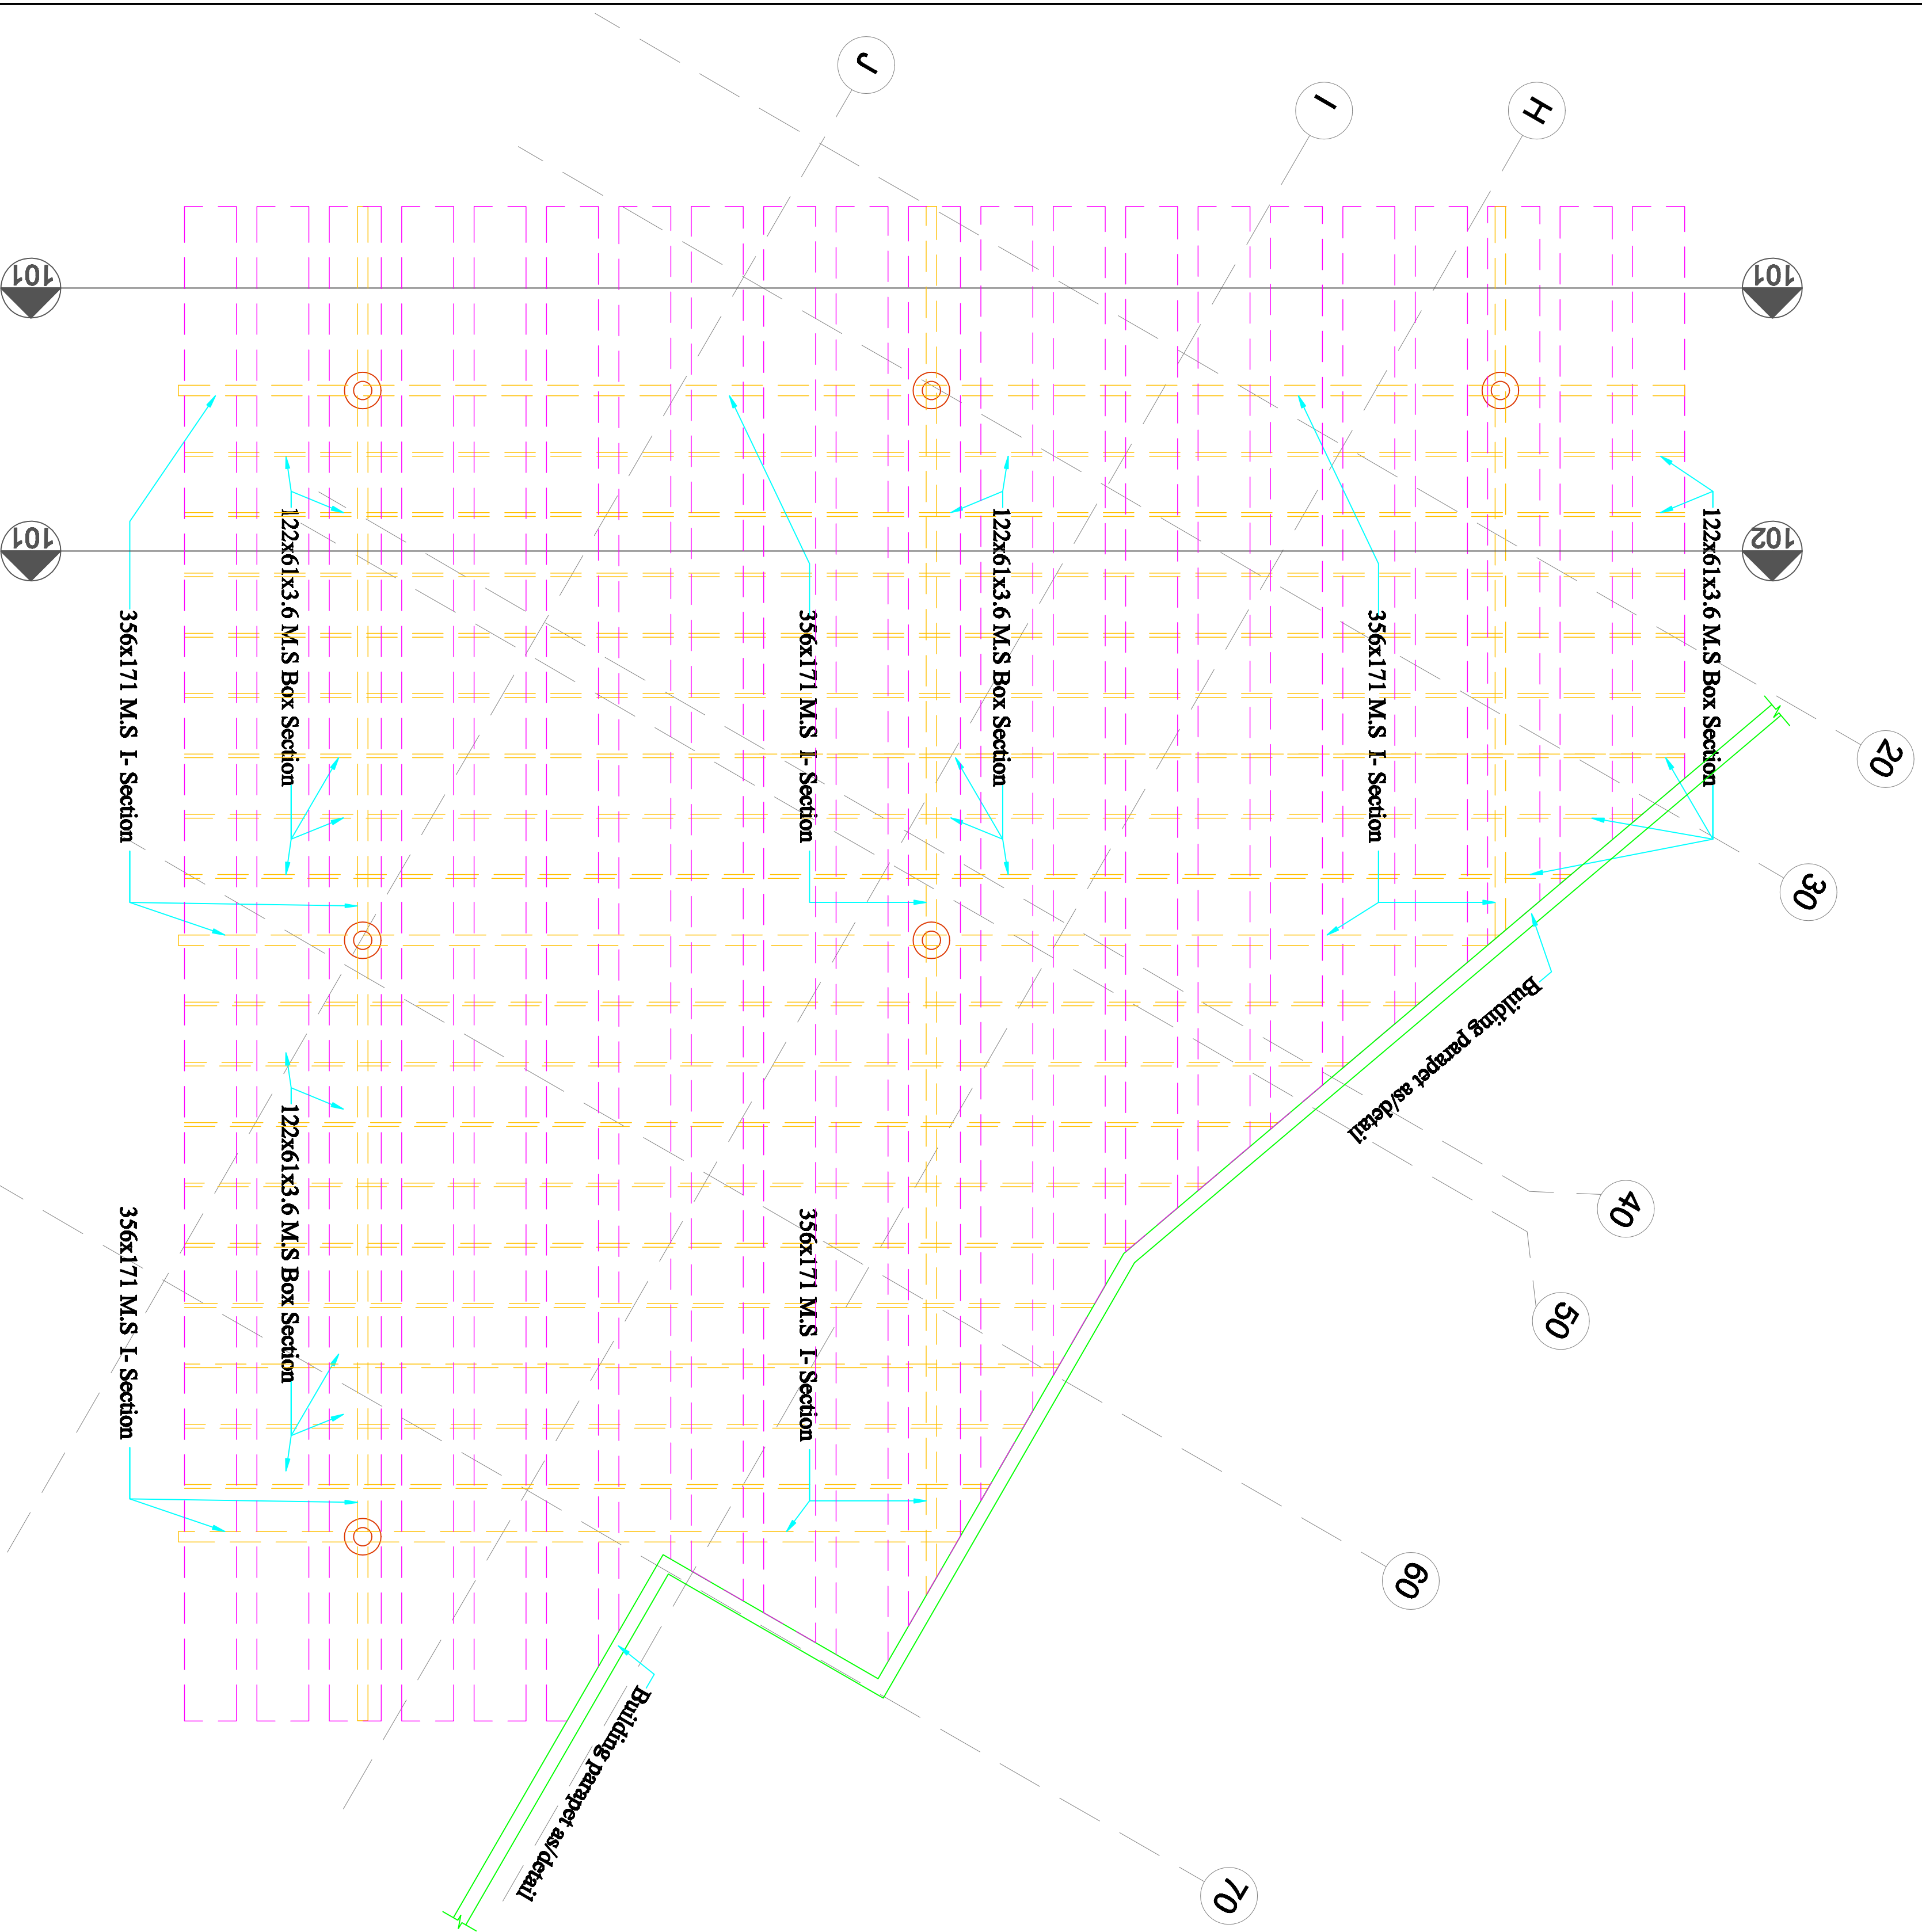


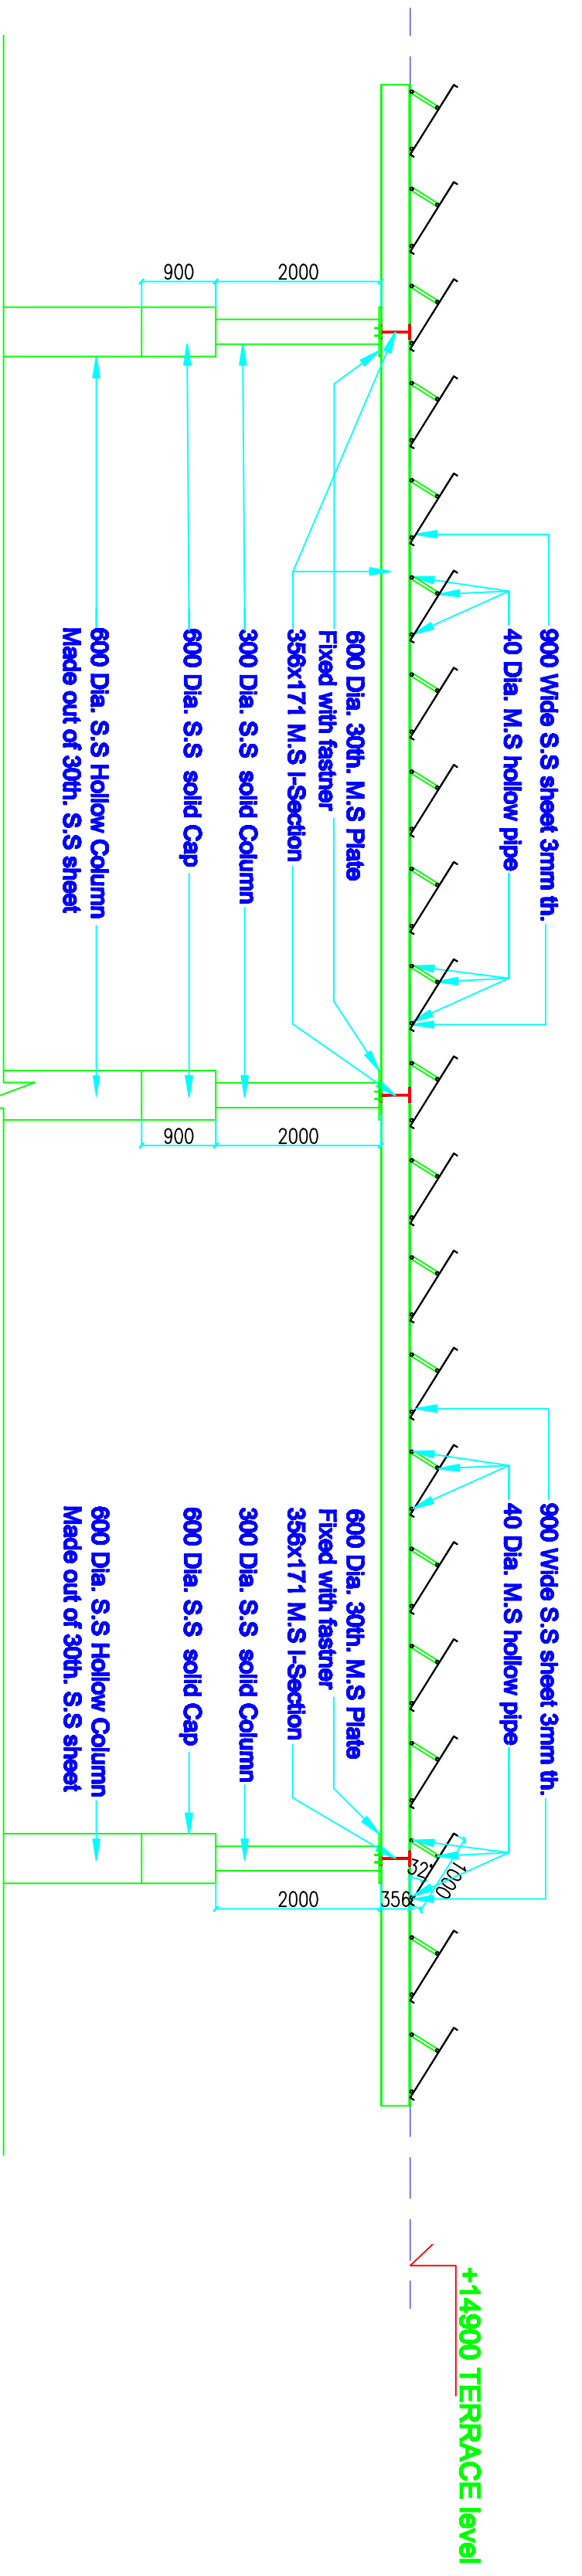

TOP S.S SHEET DETAILS

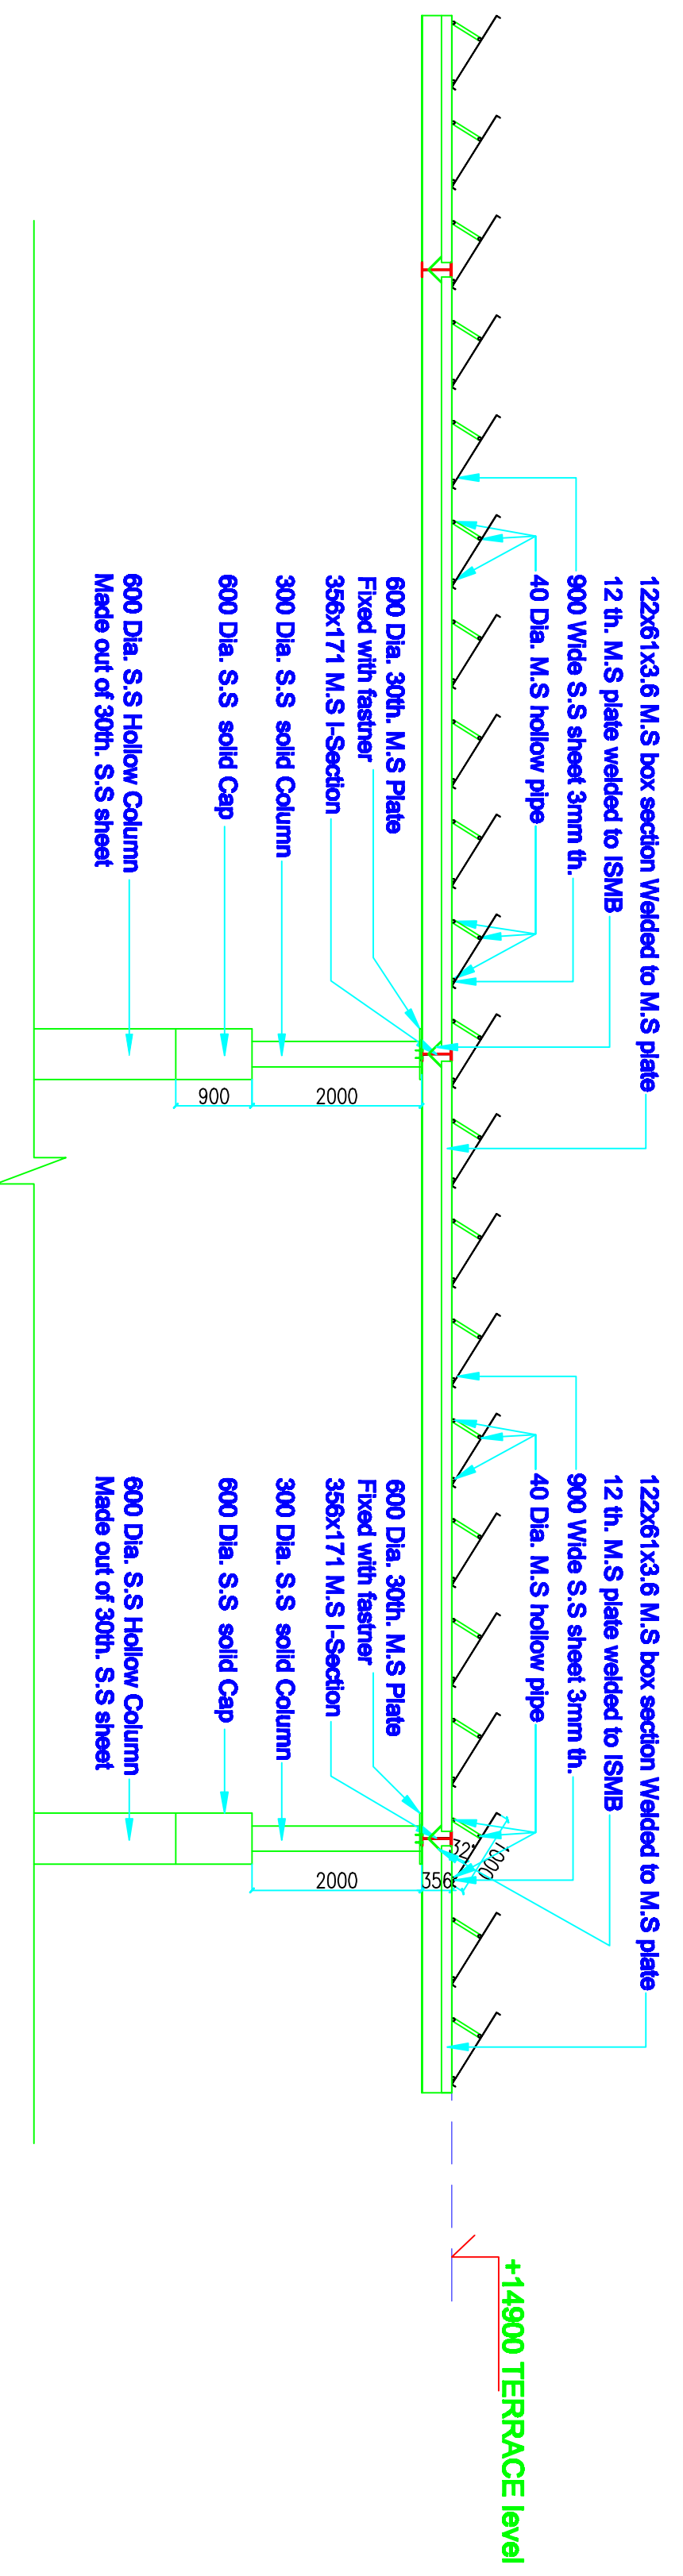

SECTION AT '101-101'

[illegible]