


ELEVATION AT101

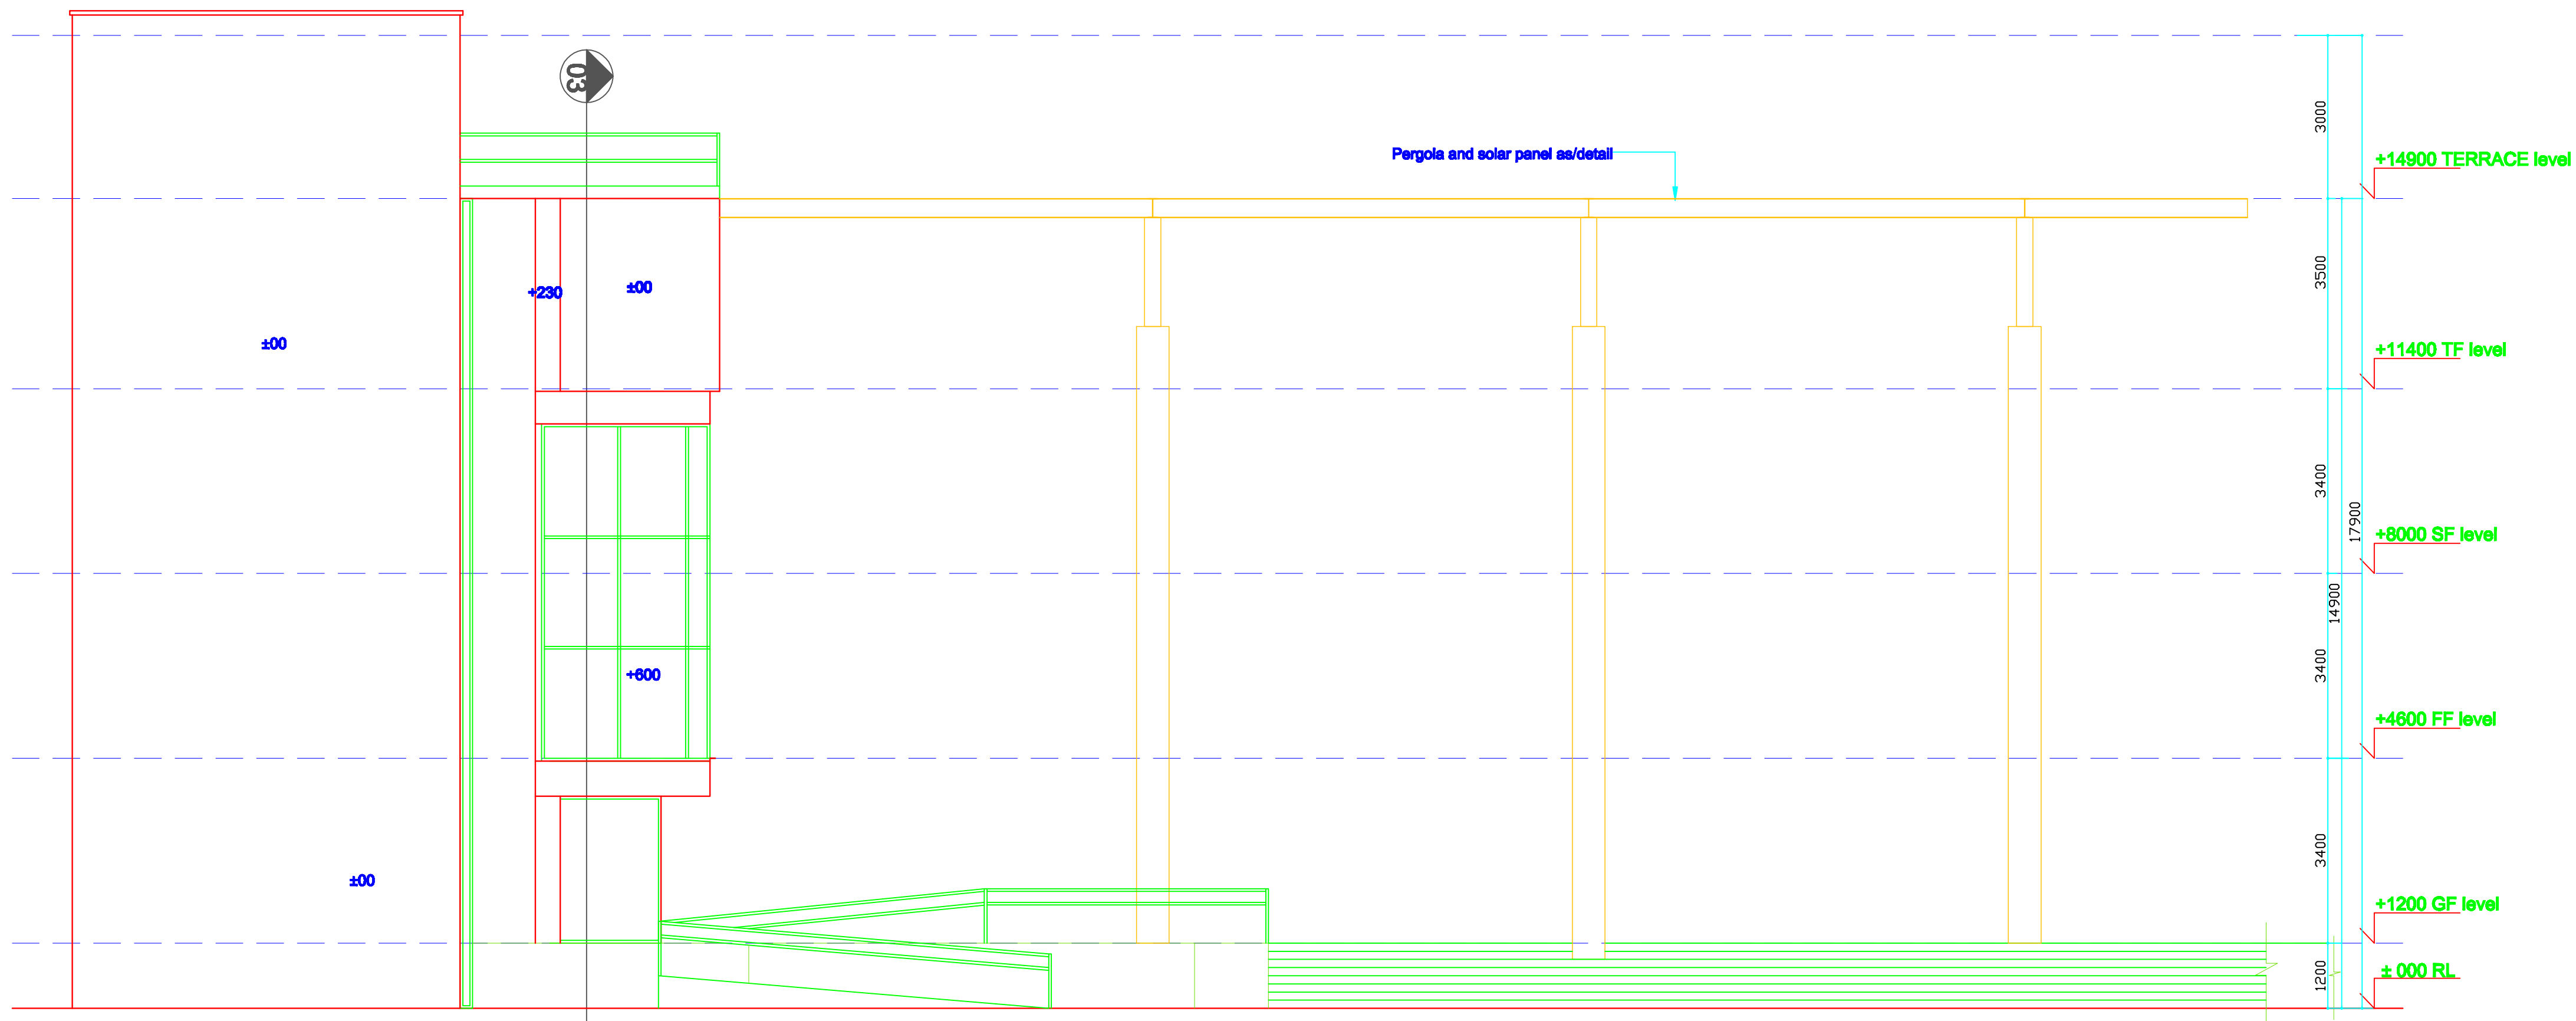

Elevation at 102

NOTES

- THIS DRAWING IS INTELLECTUAL COPYRIGHT OF "MS PRABHAT KUMAR & ASSOCIATES"
- WRITTEN DIMENSION TO BE FOLLOWED, DRAWING NOT TO BE SCALED.
- CONTRACTOR MUST VERIFY ALL DIMENSION ON SITE BEFORE COMMENCING ANY WORK.

NOTE :- 1. Cover 40 mm in exposed R.C.C. Slabs, beams and vertical walls in place of normal 25 mm

- Coordinated with
- Structure
  - Sanitary / Water Supply
  - HVAC
  - Electrical
  - Interior
  - Landscape

**Architects**  
**Prabhat Kumar & Associates**  
architects, planners and project management consultants  
RMT-316,B-2, Mahaveera Tower, LSC,  
Next to Geetanjali Hospital, Geetanjali,  
Near Aurobindo College, ND-17.  
Ph.:011-41882293,9888928494,988858511  
E-mail:-prabhat\_arch@yahoo.com

**Project**  
**PROPOSED RESEARCH CENTER**  
**HINDU COLLEGE, DELHI**  
**UNIVERSITY, DELHI**

**Client**  
**HINDU COLLEGE, DELHI**  
**UNIVERSITY, DELHI**

**Title**  
**ELEVATION AT 101 AND**  
**ELEVATION AT 102**

**Checked by**  
**PRABHAT**

**Drawn by**  
**KARAN SHARMA**

**Project no.**  
**1008**

**Drawing no.**  
**AW - 08**

**Date**  
**08.03.2016**

**Scale**  
**Scale**