


## NOTES

• THIS DRAWING IS INTELLECTUAL COPYRIGHT OF  
'M/S PRABHAT KUMAR & ASSOCIATES'

• WRITTEN DIMENSION TO BE FOLLOWED, DRAWING  
NOT TO BE SCALED.

• CONTRACTOR MUST VERIFY ALL DIMENSION ON SITE  
BEFORE COMMENCING ANY WORK.

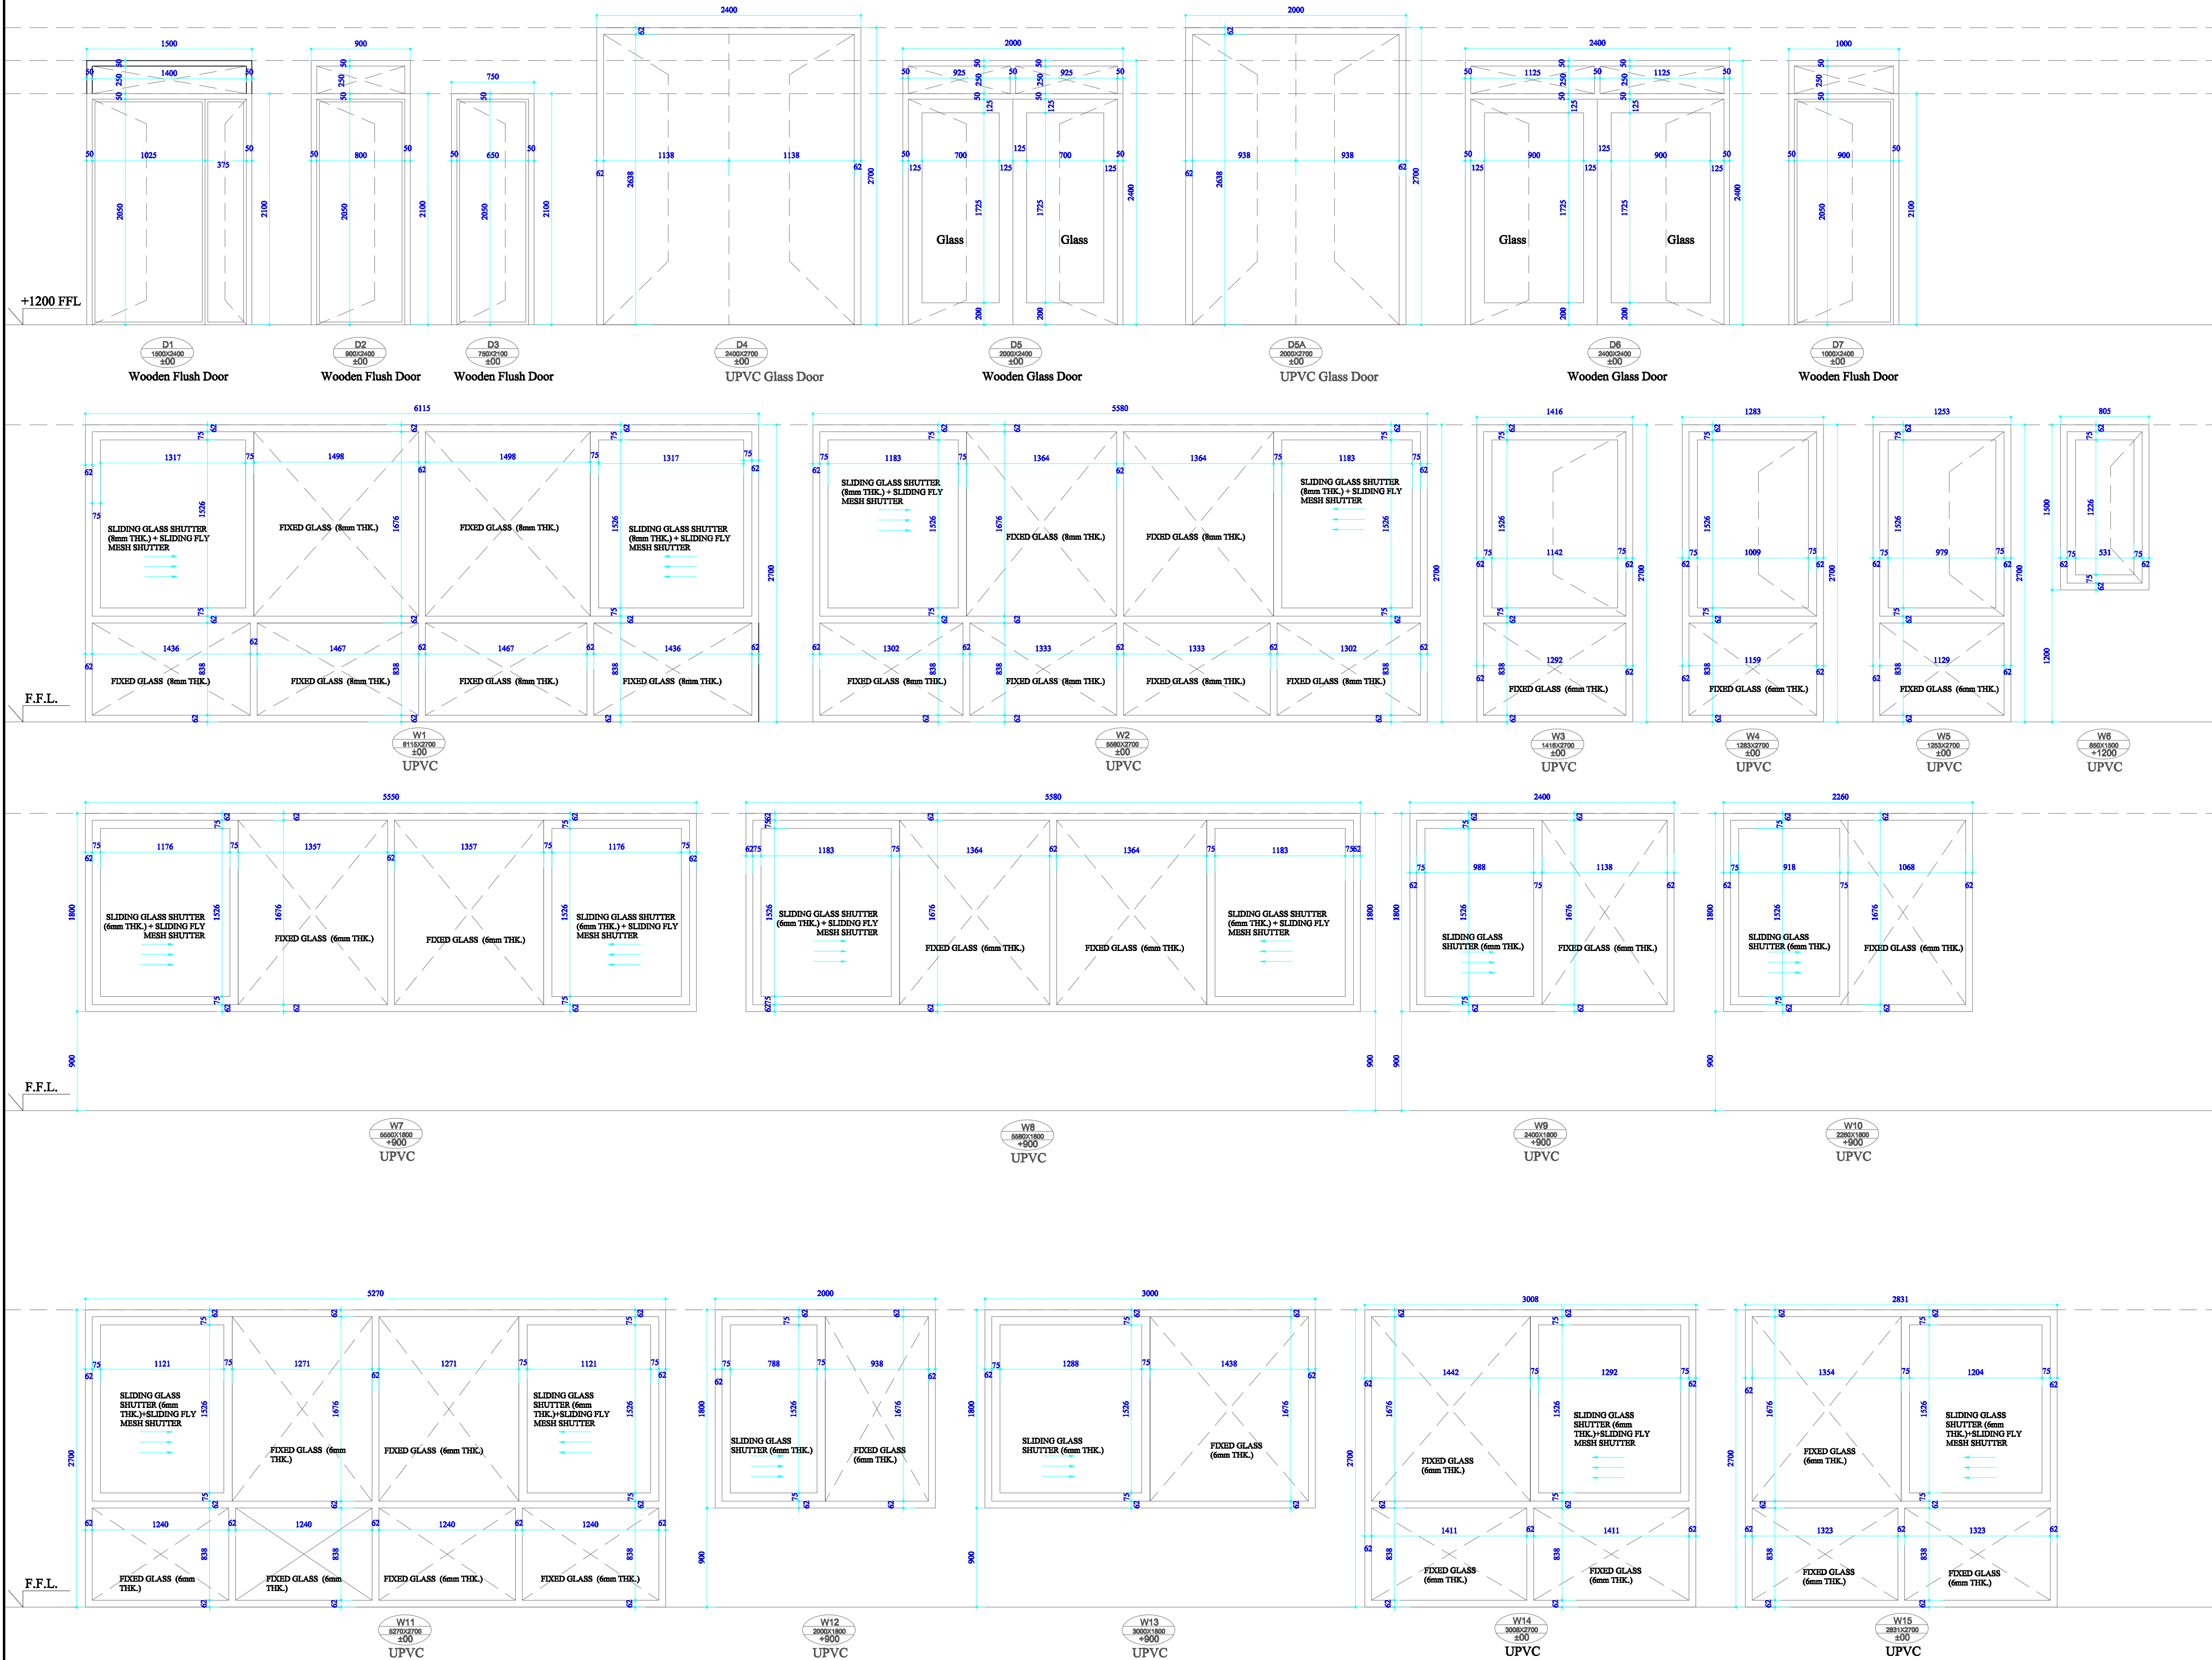

|          |      |              |
|----------|------|--------------|
|          |      |              |
|          |      |              |
|          |      |              |
|          |      |              |
| REVISION | DATE | DESCRIPTIONS |

Architects  
**Prabhat Kumar & Associates**  
architecture, planning and project management  
RMT-316, B-2, Mahaveera Tower, LSC,  
Next to Geetanjali Hospital, Geetanjali,  
Near Aurobindo College, ND-17.  
Ph.: 011-41882293, 9868528494, 9868568511  
E-mail: prabhat\_arch@yahoo.com

|                                                                       |                      |
|-----------------------------------------------------------------------|----------------------|
| Project                                                               | Project North        |
| PROPOSED RESEARCH CENTER<br>HINDU COLLEGE, DELHI<br>UNIVERSITY, DELHI |                      |
| Title<br>DOORS & WINDOWS DETAIL                                       | Date<br>Scale        |
| Checked by<br>PRABHAT                                                 | Drawn by<br>KARAN    |
| Project no.                                                           | Drawing no.<br>DW-01 |